



SCALE: 1/8" = 1'-0"

FIRST FLOOR PLAN
BEECH GROVE PUBLIC LIBRARY

MARCH 29, 2018 - 1102 MAIN STREET - BEECH GROVE, IN - 46107


HALSTEAD architects



G-102



G-103

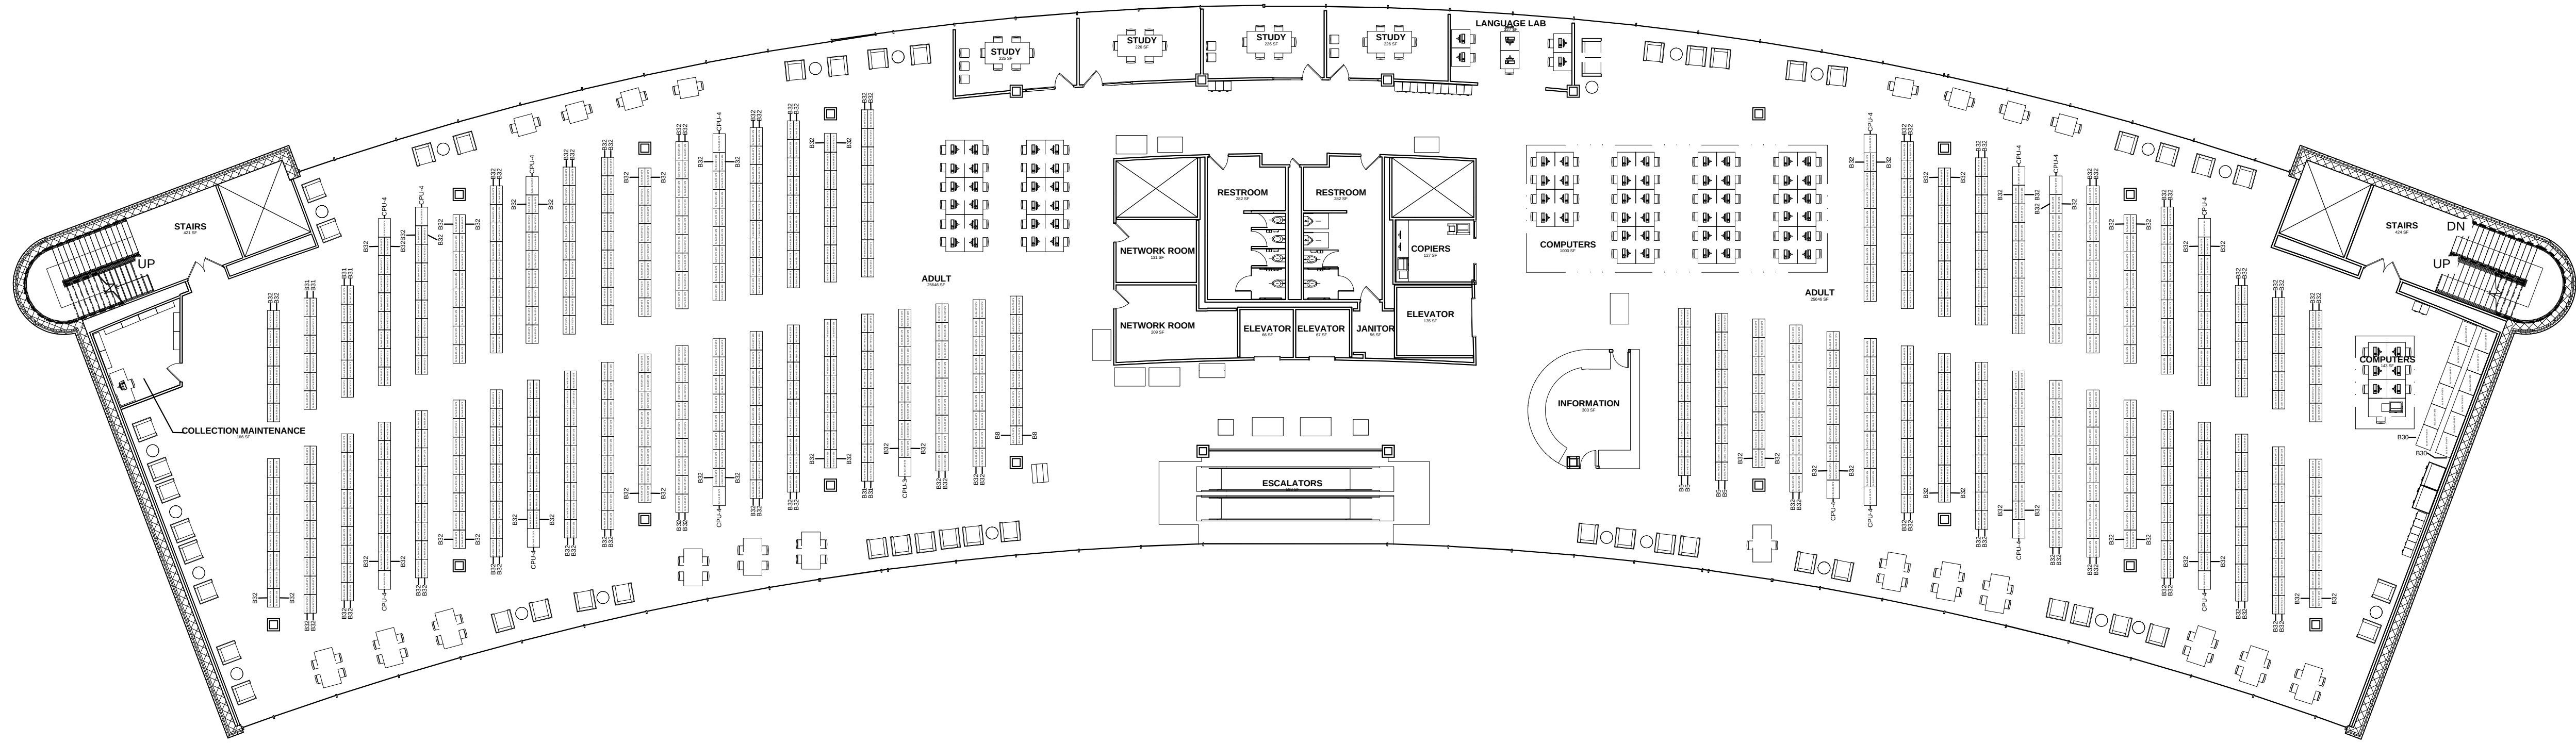

1 FOURTH FLOOR
1/16" = 1'-0"

Project No. 2013-028.000
Project Date 09.27.2013
Produced Designer Author

Field Verification Set Not For Construction

These Drawings and Specifications, and all copies thereof are and shall remain the property and copyright of the Architect. They shall be used only with respect to the Project and are not to be used on any other Project. Work without prior written permission from the Architect.

#	Revision	Date
---	----------	------

40 E St Clair
Indianapolis, IN 46206


KEY PLAN

INDIANAPOLIS PUBLIC
LIBRARY

Facilities Documentation
Services
INDIANAPOLIS CENTRAL
LIBRARY

FOURTH FLOOR PLAN

G-104

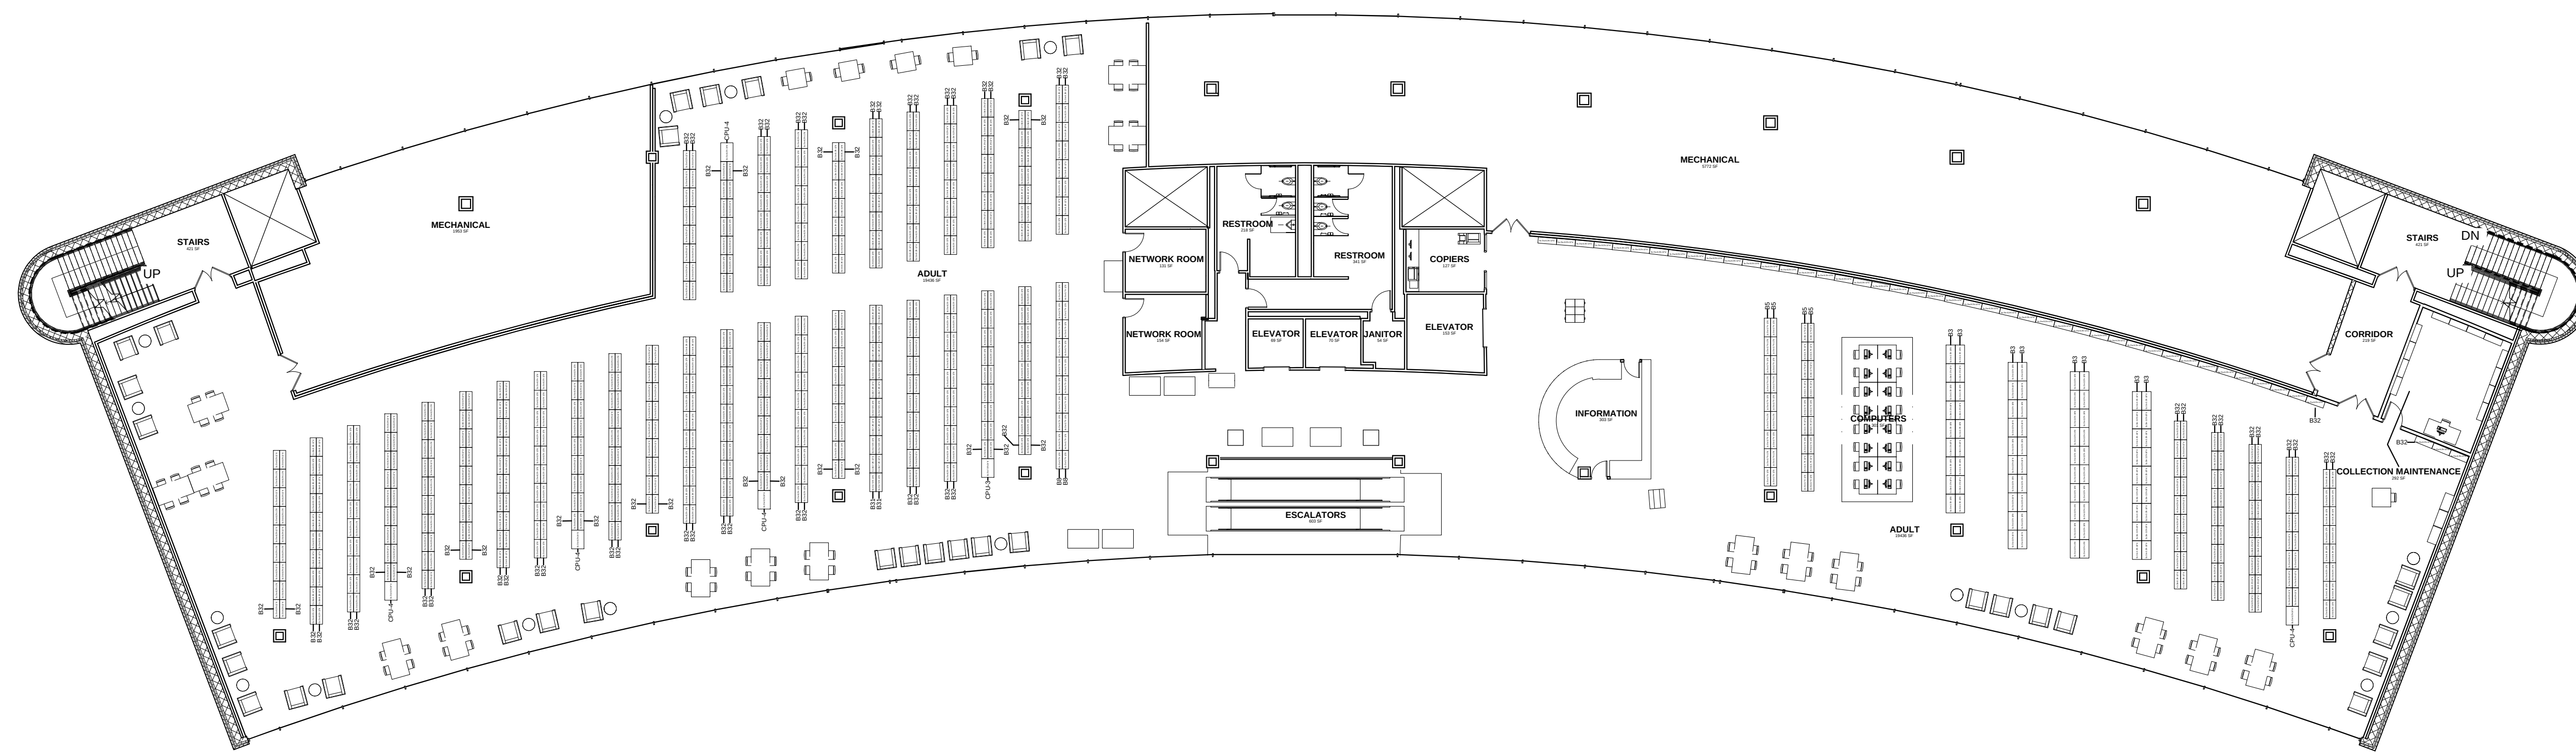

1 FIFTH FLOOR
1/16" = 1'-0"

Project No. 2013-028.000
Project Date 09.27.2013
Produced Designer Author

Field
Verification Set
Not For
Construction

These Drawings and Specifications, and all copies thereof are and shall remain the property and copyright of the Architect. They shall be used only with respect to this Project and are not to be used on any other Project without prior written permission from the Architect.

#	Revision	Date
---	----------	------

40 E St Clair
Indianapolis, IN 46206


KEY PLAN

INDIANAPOLIS PUBLIC
LIBRARY

Facilities Documentation
Services
INDIANAPOLIS CENTRAL
LIBRARY

FIFTH FLOOR PLAN

G-105

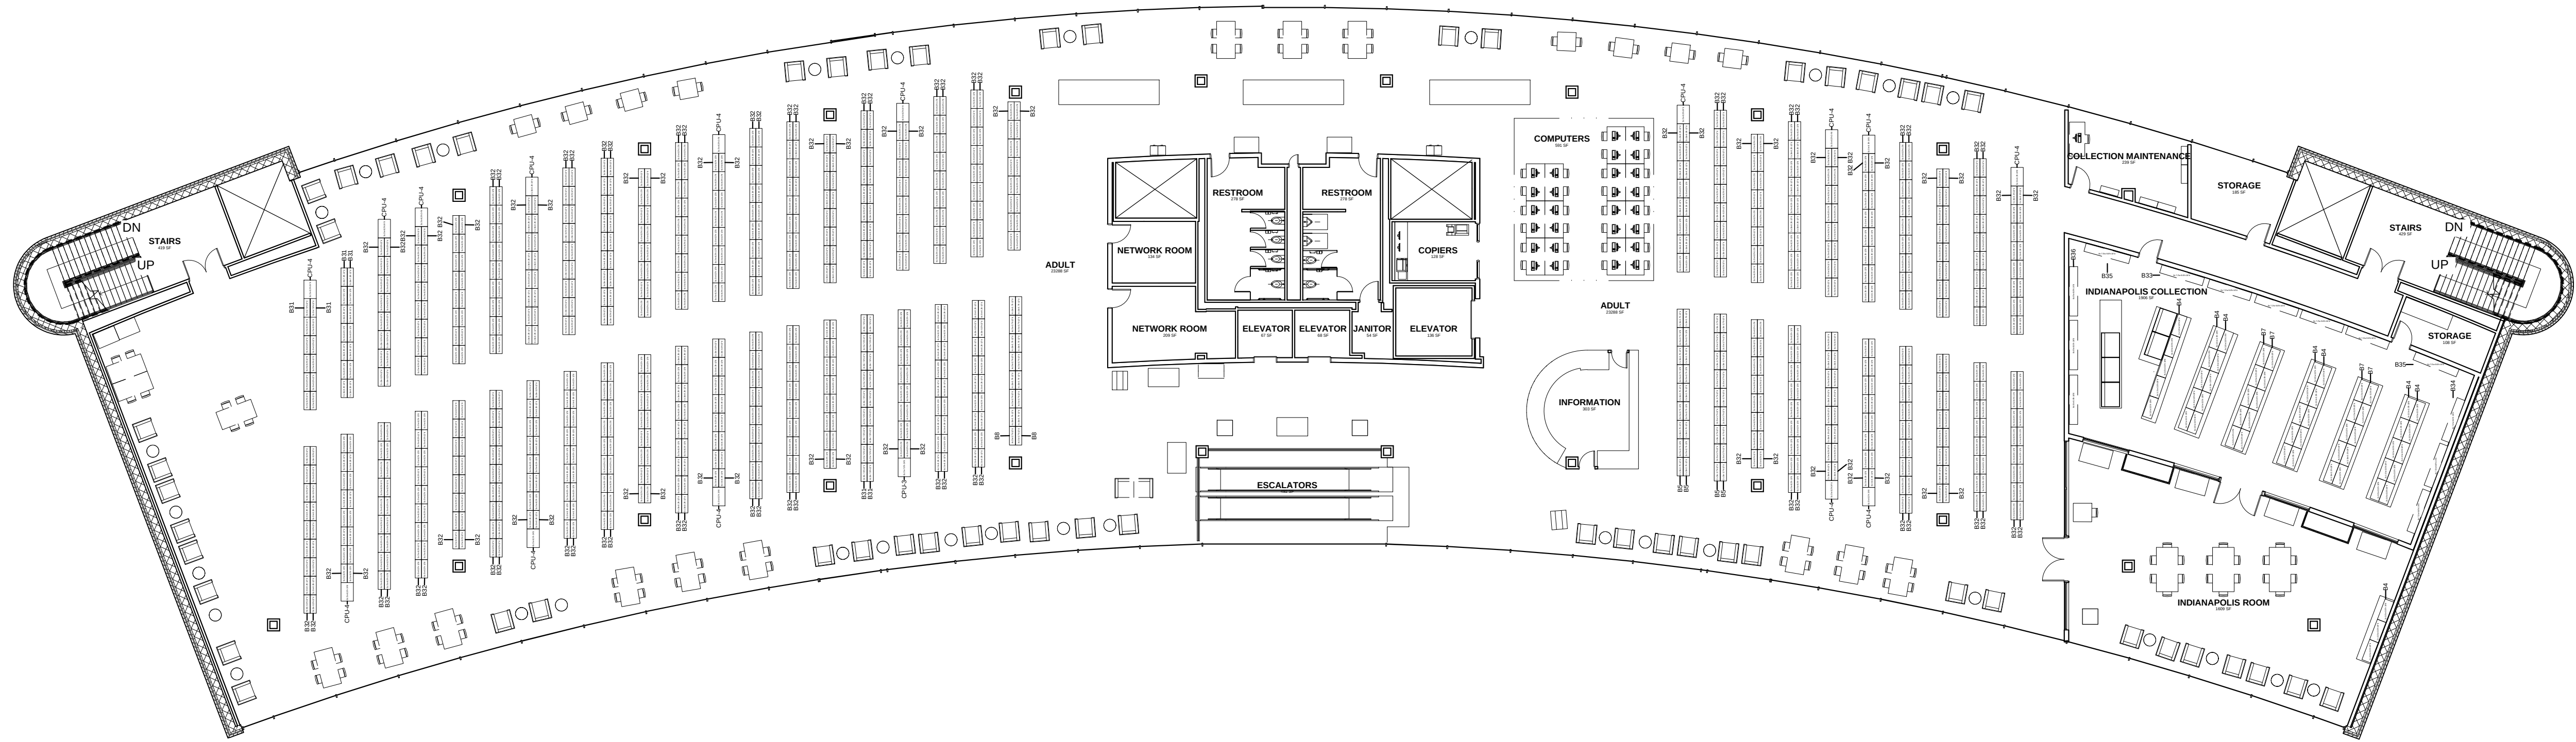

1 SIXTH FLOOR
1/16" = 1'-0"

Room Schedule	
Name	Area
P02	
CHASE	266 SF
STAIRS	314 SF
STAIRS	319 SF
CHASE	234 SF
ELEVATOR LOBBY	809 SF
ELEVATOR	58 SF
ELEVATOR	58 SF
STORAGE	815 SF
STORAGE	634 SF
STORAGE	546 SF
PARKING GARAGE	81533 SF
CHASE	234 SF
SUMP ROOM	134 SF
SUMP ROOM	154 SF
CHASE	108 SF
P02: 15	8601.7 SF
PARKING LEVEL 2	
ELEVATOR	132 SF
ELEVATOR LOBBY	482 SF
ELEVATOR EQUIPMENT	897 SF
ELEVATOR PIT	134 SF
CATERING/CAFE	1429 SF
OFFICE	184 SF
OFFICE	106 SF
OFFICE	190 SF
OFFICE	54 SF
RESTROOM	523 SF
ELEVATOR LOBBY	768 SF
ELEVATOR	58 SF
ELEVATOR	58 SF
CHASE	197 SF
STAIRS	318 SF
TRASH	1894 SF
STORAGE	574 SF
CHASE	219 SF
STAIRS	314 SF
CHASE	197 SF
NETWORK ROOM	338 SF
MECHANICAL	1693 SF
PARKING GARAGE	77066 SF
MECHANICAL	356 SF
PARKING LEVEL 2: 23	87508 SF

Room Schedule	
Name	Area
FIRST FLOOR	
LOCKERS	364 SF
SHOWER	40 SF
CORRIDOR	290 SF
MECHANICAL	1532 SF
RESHELVING WORKROOM	1723 SF
CORRIDOR	2147 SF
COMPACT SHELVING	1130 SF
MECHANICAL	465 SF
MAIL ROOM	142 SF
ELEVATOR EQUIPMENT	130 SF
ELEVATOR	58 SF
ELEVATOR	58 SF
MECHANICAL	611 SF
CATERING	275 SF
KITCHEN	628 SF
COMPUTER TRAINING LAB	673 SF
CALL CENTER	867 SF
OFFICE	1194 SF
STORAGE	204 SF
STORAGE	130 SF
OFFICE	240 SF
OFFICE	154 SF
OFFICE	184 SF
OFFICE	152 SF
CATERING STORAGE	482 SF
MECHANICAL	2257 SF
STAIRS	523 SF
DVD/VHS FEATURE VIDEOS	1538 SF
VESTIBULE	774 SF
BUILDING SYSTEMS	221 SF
OFFICE	168 SF
OFFICE	177 SF
OFFICE	175 SF
OFFICE	175 SF
CORRIDOR	66 SF
NETWORK ROOM	136 SF
NETWORK ROOM	164 SF
ELEVATOR	77 SF
ELEVATOR	75 SF
ELEVATOR	134 SF
JANITOR	126 SF
RESTROOM	341 SF
RESTROOM	220 SF
OFFICE	482 SF
CORRIDOR	406 SF
RECEIVING/STORAGE	1034 SF
OFFICE	2620 SF
IT SETUP	456 SF
STORAGE	144 SF
OFFICE	377 SF
OFFICE	173 SF
OFFICE	318 SF
OFFICE	1647 SF
STORAGE	499 SF
MECHANICAL	2034 SF
STAIRS	428 SF
CORRIDOR	909 SF
COMPUTER LAB	1744 SF
STORAGE	144 SF
ELEVATOR	57 SF
ELEVATOR EQUIPMENT	108 SF
JANITOR	50 SF
RESTROOM	310 SF
NETWORK ROOM	592 SF
SHOWER	34 SF
RESTROOM	60 SF
RESTROOM	62 SF
CORRIDOR	1418 SF
RECEPTION	474 SF
OFFICE	219 SF
OFFICE	151 SF
OFFICE	259 SF
OFFICE	147 SF
MEETING ROOM	507 SF
LOUNGE	1890 SF
CORRIDOR	426 SF
CORRIDOR	448 SF
CORRIDOR	2850 SF
CORRIDOR	893 SF
MECHANICAL	1266 SF
GREEN ROOM	232 SF
AUDITORIUM	2610 SF
RESTROOM	58 SF
STORAGE	48 SF
JANITOR	62 SF
ESCALATORS	455 SF
MEETING ROOM	187 SF
MEETING ROOM	224 SF
STORAGE	261 SF
ELEVATOR LOBBY	162 SF
STORAGE	126 SF
OFFICE	5048 SF
OFFICE	2694 SF
CORRIDOR	478 SF
MECHANICAL	2528 SF
CORRIDOR	860 SF
STAFF	212 SF
RESTROOM	269 SF

Room Schedule	
Name	Area
LOCKERS	444 SF
STORAGE	80 SF
STAIRS	110 SF
FIRST FLOOR: 101	65426 SF
SECOND FLOOR	
STORAGE	268 SF
STORAGE	354 SF
MECHANICAL	421 SF
THINK TANK 2	322 SF
THINK TANK 1	303 SF
GOODRICK-HOOK MEETING ROOM	723 SF
KWALL MEETING ROOM	1026 SF
RILEY MEETING ROOM	1290 SF
NETWORK ROOM	172 SF
LIFT STORAGE	134 SF
NETWORK ROOM	673 SF
CATERING	161 SF
RESTROOM	380 SF
RESTROOM	447 SF
COLLECTION MAINTENANCE	165 SF
RESHELVING	104 SF
ELEVATOR	137 SF
JANITOR	55 SF
ELEVATOR	71 SF
CATERING	70 SF
ELEVATOR	67 SF
TODDLER'S AMPHITHEATER	135 SF
RESTROOM	147 SF
RESTROOM	125 SF
JANITOR	66 SF
RESTROOM	57 SF
AUDITORIUM	3876 SF
CONTROL ROOM	220 SF
VESTIBULE	153 SF
ELEVATOR	66 SF
ELEVATOR	65 SF
ELEVATOR	64 SF
MEETING ROOM	472 SF
OFFICE	203 SF
OFFICE	205 SF
OFFICE	205 SF
OFFICE	205 SF
OFFICE	205 SF
OFFICE	205 SF
STORAGE	55 SF
OFFICE	205 SF
IT SETUP	456 SF
STORAGE	144 SF
OFFICE	377 SF
STAIRS	1852 SF
STAIRS	3543 SF
ESCALATORS	69 SF
CAFE	414 SF
OFFICE	222 SF
LOBBY	1023 SF
ATRIUM	1270 SF
BOOK SALE	78 SF
STAIRS	64 SF
STAIRS	31 SF
STORAGE	85 SF
CHILDREN'S	10421 SF
TEEN	10143 SF
INFORMATION	210 SF
CHECKOUT	482 SF
RECEPTION	122 SF
OFFICE	896 SF
COMPUTERS	906 SF
COMPUTERS	140 SF
COMPUTERS	128 SF
SECOND FLOOR: 64	59909 SF
THIRD FLOOR	
STAIRS	421 SF
ESCALATORS	395 SF
COLLECTION MAINTENANCE	168 SF
RESTROOM	283 SF
RESTROOM	283 SF
COPIERS	127 SF
COPIERS	138 SF
JANITOR	54 SF
ELEVATOR	67 SF
ELEVATOR	67 SF
NETWORK ROOM	210 SF
STORAGE	132 SF
STUDY	225 SF
STUDY	228 SF
STUDY	226 SF
STUDY	227 SF
STUDY	338 SF
ASSISTIVE TECHNOLOGY	227 SF

Room Schedule	
Name	Area
STAIRS	420 SF
ADULT	25525 SF
WEST READING ROOM	3990 SF
EAST READING ROOM	4079 SF
MEZZANINE	4312 SF
ELEVATOR	58 SF
ELEVATOR	59 SF
ELEVATOR	59 SF
MECHANICAL	113 SF
ELEVATOR LOBBY	88 SF
STORAGE	63 SF
COMPUTERS	448 SF
COMPUTERS	138 SF
INFORMATION	292 SF
COMPUTERS	450 SF
THIRD FLOOR: 33	43952 SF
FOURTH FLOOR	
COLLECTION MAINTENANCE	166 SF
STAIRS	421 SF
ADULT	25646 SF
NETWORK ROOM	131 SF
NETWORK ROOM	209 SF
RESTROOM	282 SF
RESTROOM	282 SF
ELEVATOR	70 SF
ELEVATOR	67 SF
ELEVATOR	135 SF
JANITOR	56 SF
COPIERS	127 SF
STUDY	225 SF
STUDY	226 SF
STUDY	226 SF
LANGUAGE LAB	227 SF
STAIRS	421 SF
ESCALATORS	593 SF
COMPUTERS	143 SF
COMPUTERS	1000 SF
INFORMATION	303 SF
FOURTH FLOOR: 22	31181 SF
FIFTH FLOOR	
STAIRS	421 SF
STAIRS	131 SF
NETWORK ROOM	154 SF
RESTROOM	218 SF
RESTROOM	341 SF
MECHANICAL	5772 SF
COPIERS	127 SF
ELEVATOR	153 SF
JANITOR	54 SF
ELEVATOR	70 SF
ELEVATOR	69 SF
ESCALATORS	603 SF
COLLECTION MAINTENANCE	292 SF
CORRIDOR	219 SF
STAIRS	421 SF
MECHANICAL	1953 SF
ADULT	19436 SF
INFORMATION	303 SF
COMPUTERS	301 SF
FIFTH FLOOR: 19	31038 SF
SIXTH FLOOR	
STAIRS	419 SF
ADULT	23288 SF
NETWORK ROOM	134 SF
NETWORK ROOM	209 SF
RESTROOM	278 SF
RESTROOM	278 SF
COPIERS	128 SF
ELEVATOR	136 SF
ELEVATOR	68 SF
ELEVATOR	67 SF
JANITOR	54 SF
INDIANAPOLIS COLLECTION	1906 SF
INDIANAPOLIS ROOM	1609 SF
COLLECTION MAINTENANCE	239 SF
STORAGE	185 SF
STAIRS	429 SF
STORAGE	108 SF
ESCALATORS	492 SF
COMPUTERS	591 SF
INFORMATION	303 SF
SIXTH FLOOR: 20	30924 SF
Grand total: 297	435956 SF

Bookshelf Schedule						
Type Mark	Width	Height	Depth	Number of Shelves	Count	Shelf Linear Footage
B1					9	0'
B2	3'-0"	3'-6"	1'-3"	2	192	1152'
B3	3'-0"	3'-6"	1'-6"	5	76	1140'
B4	3'-6"	3'-6"	1'-6"	2	27	189'
B5	3'-6"	3'-6"	1'-6"	3	11	116'
B6	3'-0"	3'-8"	1'-0"	1	18	54'
B7	3'-0"	3'-8"	1'-0"	2	126	756'
B8	3'-6"	5'-3"	1'-0"	2	6	42'
B9	3'-6"	5'-3"	1'-0"	3	52	546'
B10	3'-6"	5'-6"	1'-6"	3	15	158'
B11	3'-6"	5'-6"	1'-6"	4	1	14'
B12	3'-6"	5'-6"	1'-6"	5	1	18'
B13	3'-6"	5'-6"	1'-6"	6	1	21'
B14	3'-6"	5'-6"	1'-6"	7	2	49'
B15	3'-0"	5'-8"	1'-0"	4	68	816'
B16	3'-0"	5'-8"	1'-0"	2	5	30'
B17	1'-1"	6'-0"	1'-0"	5	1	5'
B18	1'-8"	6'-0"	1'-0"	5	7	58'
B19	1'-10"	6'-0"	1'-0"	5	14	128'
B20	1'-11"	6'-0"	1'-0"	5	14	134'
B21	2'-0"	6'-0"	1'-0"	5	2	20'
B22	2'-1"	6'-0"	1'-0"	4	2	17'
B23	2'-1"	6'-0"	1'-0"	5	2	21'
B24	2'-2"	6'-0"	1'-0"	4	2	17'
B25	2'-2"	6'-0"	1'-0"	5	5	54'
B26	2'-3"	6'-0"	1'-0"	5	17	191'
B27	2'-4"	6'-0"	1'-0"	3	2	14'
B28	2'-4"	6'-0"	1'-0"	4	3	84'
B29	2'-4"	6'-0"	1'-0"	5	31	362'
B30	2'-5"	6'-0"	1'-0"	2	2	10'
B31	2'-5"	6'-0"	1'-0"	3	7	51'
B32	2'-5"	6'-0"	1'-0"	4	17	164'
B33	2'-5"	6'-0"	1'-0"	5	47	568'
B34	2'-6"	6'-0"	1'-0"	3	3	23'
B35	2'-6"	6'-0"	1'-0"	4	8	80'
B36	2'-6"	6'-0"	1'-0"	5	5	63'
B37	2'-7"	6'-0"	1'-0"	5	106	1369'
B38	2'-8"	6'-0"	1'-0"	5	7	93'
B39	2'-9"	6'-0"	1'-0"	0	1	0'
B40	2'-9"	6'-0"	1'-0"	4	2	22'
B41	2'-9"	6'-0"	1'-0"	5	12	165'
B42	2'-10"	6'-0"	1'-0"	5	6	85'
B43	2'-11"	6'-0"	1'-0"	0	3	0'
B44	2'-11"	6'-0"	1'-0"	4	4	47'
B45	2'-11"	6'-0"	1'-0"	5	1	15'
B46	3'-0"	6'-0"	1'-0"	5	16	240'
B47	3'-1"	6'-0"	1'-0"	5	47	725'
B48	3'-4 1/2"	6'-0"	1'-0"	3	1	10'
B49	3'-4 1/2"	6'-0"	1'-0"	4	1	14'
B50	3'-4 1/2"	6'-0"	1'-0"	5	8	135'
B51	3'-6"	6'-4"	1'-0"	4	122	1708'
B52	3'-7"	7'-6"	2'-6"	0	41	0'
B53	3'-0"	7'-9"	1'-0"	4	109	1308'
B54	3'-0"	7'-9"	1'-0"	5	29	435'
B55	3'-0"	7'-9"	1'-0"	6	6	108'
B56	3'-0"	8'-3"	1'-0"	0	12	0'
B57	3'-0"	8'-3"	1'-0"	2	1	6'
B58	3'-0"	8'-3"	1'-0"	3	2	18'
B59	3'-0"	8'-3"	1'-0"	4	802	9624'
B60	3'-0"	8'-3"	1'-0"	5	2933	43995'
B61	3'-0"	8'-3"	1'-0"	6	49	882'
B62	7'-2"	9'-9"	1'-4"	6	5	215'
B63	7'-3"	9'-9"	1'-4"	6	3	131'
B64	7'-9"	9'-9"	1'-4"	6	2	90'
B65	8'-0"	9'-9"	1'-4"	6	3	144'
C1	3'-11"	3'-1 1/2"	2'-0"	2	1	8'
CPU-1	3'-6"	5'-3"	2'-0"	0	1	0'
CPU-2	3'-6"	5'-3"	2'-0"	3	1	11'
CPU-3	3'-6"	5'-3"	2'-0"	0	4	0'
CPU-4	3'-0"	8'-3"	2'-0"	0	29	0'
CPU-5	3'-0"	8'-3"	2'-0"	5	13	195'
D1	3'-0"	3'-8"	1'-3"	2	10	60'
D2	3'-0"	3'-8"	1'-3"	3	12	108'
Grand total: 5216					5216	69127'

Office and Vending Equipment Schedule			
Designation	Family	Type	Count
OEQ	Computer	Computer	385
OEQ	Copier-Floor	Copier-Floor	8
OEQ	Copier-Table	Copier-Table	12
VEQ	Vending_Machine_Soda	Beverage Dispenser	4

Project No. 2013-028.000
Project Date 09.27.2013
Produced Designer Author

Field
Verification Set
Not For
Construction

These Drawings and Specifications, and all copies thereof are and shall remain the property and copyright of the Architect. They shall be used only with respect to the Project and are not to be used on any other Project without prior written permission from the Architect.

#	Revision	Date
---	----------	------

40 E St Clair
Indianapolis, IN 46206


KEY PLAN

INDIANAPOLIS PUBLIC
LIBRARY

Facilities Documentation
Services
INDIANAPOLIS CENTRAL
LIBRARY

SIXTH FLOOR PLAN

G-106

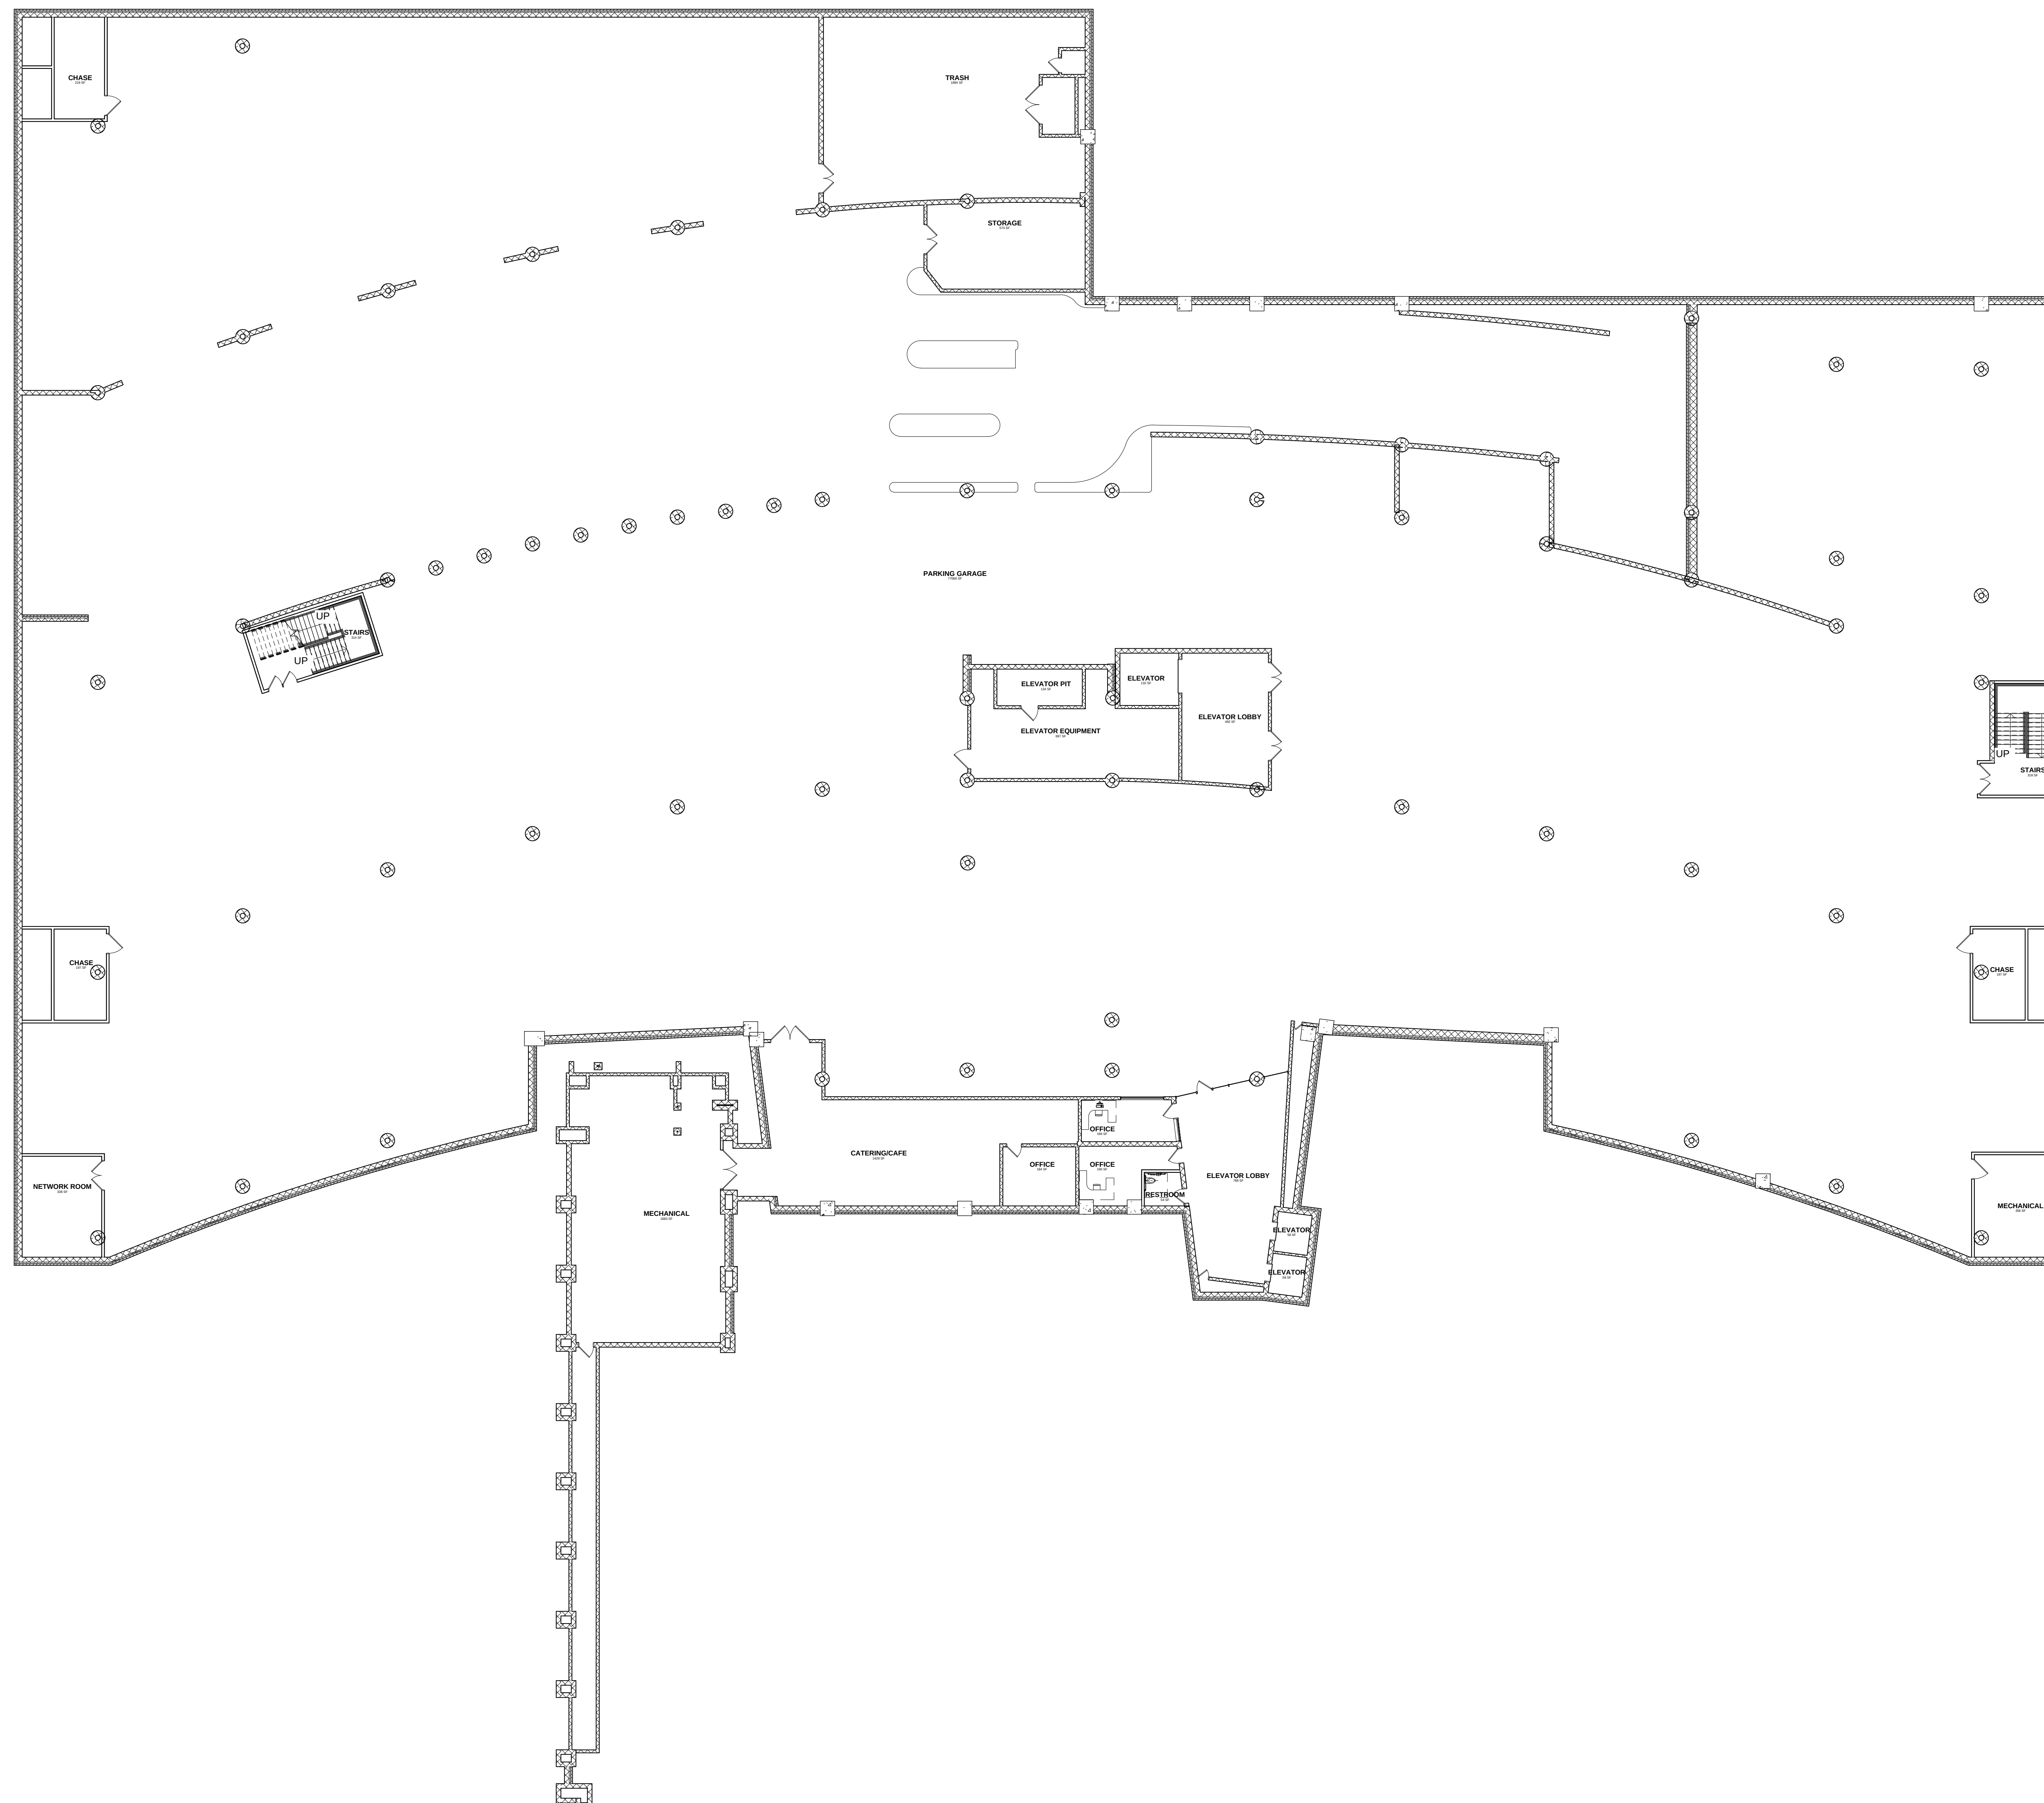

Project No. 2013-028.000
Project Date 09.27.2013
Produced Designer Author

Field
Verification Set
Not For
Construction

These Drawings and Specifications, and all copies thereof are and shall remain the property and copyright of the Architect. They shall be used only with respect to the Project and are not to be used on any other Project without prior written permission from the Architect.

#	Revision	Date
---	----------	------

40 E St Clair
Indianapolis, IN 46206

KEY PLAN

INDIANAPOLIS PUBLIC
LIBRARY

Facilities Documentation
Services
INDIANAPOLIS CENTRAL
LIBRARY

PARKING LEVEL FLOOR PLAN

G-1P1

A

G-1P2



1 PARKING LEVEL 2
1/16" = 1'-0"

Room Schedule	
Name	Area
ADULT	4067 SF
BOOK DROP	32 SF
CHECKOUT	231 SF
CHILDREN'S	2133 SF
COMPUTERS	938 SF
INFORMATION	193 SF
JANITOR	52 SF
KITCHEN	81 SF
LOBBY	1063 SF
LOUNGE	415 SF
MECHANICAL	131 SF
MECHANICAL	195 SF
MEETING ROOM	927 SF
NETWORK ROOM	273 SF
OFFICE	143 SF
OFFICE	137 SF
PROGRAM ROOM	464 SF
RESTROOM	235 SF
RESTROOM	166 SF
RESTROOM	71 SF
RESTROOM	41 SF
STORAGE	116 SF
STORAGE	48 SF
STORAGE	32 SF
STORAGE	88 SF
STORAGE	66 SF
STORAGE	63 SF
STUDY	552 SF
STUDY	296 SF
TEEN	152 SF
VESTIBULE	103 SF
VESTIBULE	104 SF
WORK ROOM	295 SF
WORK ROOM	715 SF
Grand total	14996 SF

Office and Vending Equipment Schedule		
Designation	Type	Count
OEQ	Computer	35
OEQ	Laptop	1
OEQ	Copier_SmallFloor	1

1 FIRST FLOOR PLAN
1/8" = 1'-0"

Field
Verification Set
Not For
Construction

These Drawings and Specifications, and all copies thereof are and shall remain the property and copyright of the Architect. They shall be used only with respect to the Project and are not to be used on any other Project Work without prior written permission from the Architect.

#	Revision	Date
---	----------	------

4180 N College Ave
Indianapolis, IN 46205

KEY PLAN

INDIANAPOLIS PUBLIC
LIBRARY

Facilities Documentation
Services
COLLEGE AVENUE BRAN

FLOOR PLAN


G-101

5/15/14, 10:00 AM
2013-028-000
INDIANAPOLIS PUBLIC LIBRARY
FACILITIES DOCUMENTATION
SERVICES
DECATUR BRANCH
3/16/14, 10:00 AM
3/16/14, 10:00 AM

Room Schedule	
Name	Area
ADULT	4767 SF
CHECKOUT	281 SF
CHILDREN'S	1088 SF
COMMUNITY ROOM	588 SF
COMPUTERS	193 SF
COMPUTERS	138 SF
CORRIDOR	319 SF
DROP BOX	34 SF
INFORMATION	78 SF
JANITOR	78 SF
LOCKERS	56 SF
LOUNGE	290 SF
MECHANICAL	480 SF
OFFICE	183 SF
OFFICE	182 SF
RESTROOM	34 SF
RESTROOM	118 SF
RESTROOM	118 SF
STORAGE	116 SF
STORAGE	220 SF
STORAGE	124 SF
STUDY	160 SF
TEEN	256 SF
VESTIBULE	333 SF
WORK ROOM	370 SF
Grand total: 25	10644 SF

Bookshelf Schedule						
Type Mark	Width	Height	Depth	Number of Shelves	Count	Shelf Linear Footage
B1	3'-0"	5'-10"	1'-0"	2	41	246'
B1	3'-0"	5'-10"	1'-0"	3	39	351'
B1	3'-0"	5'-10"	1'-0"	4	150	1800'
B1	3'-0"	5'-10"	1'-0"	5	28	420'
B1	3'-0"	5'-10"	1'-0"	6	60	1080'
B1	3'-0"	5'-10"	1'-0"	7	3	63'
B2	3'-0"	5'-0"	0'-10"	3	3	27'
B2	3'-0"	5'-0"	0'-10"	4	3	36'
B3	2'-0"	6'-0"	1'-0"	4	1	8'
B4	2'-4"	3'-6"	2'-4"	2	1	5'
B5	3'-0"	4'-0"	0'-10"	6	1	18'
CD1	3'-0"	3'-0"	1'-6"	2	2	12'
CD2	4'-0"	3'-0"	1'-6"	1	1	4'
CD3	4'-0"	3'-0"	1'-2"	2	2	16'
Grand total: 335					335	4086'

Office and Vending Equipment Schedule		
Designation	Type	Count
OEQ	Computer	33
OEQ	Copier-Floor	1
OEQ	Laser Printer	2

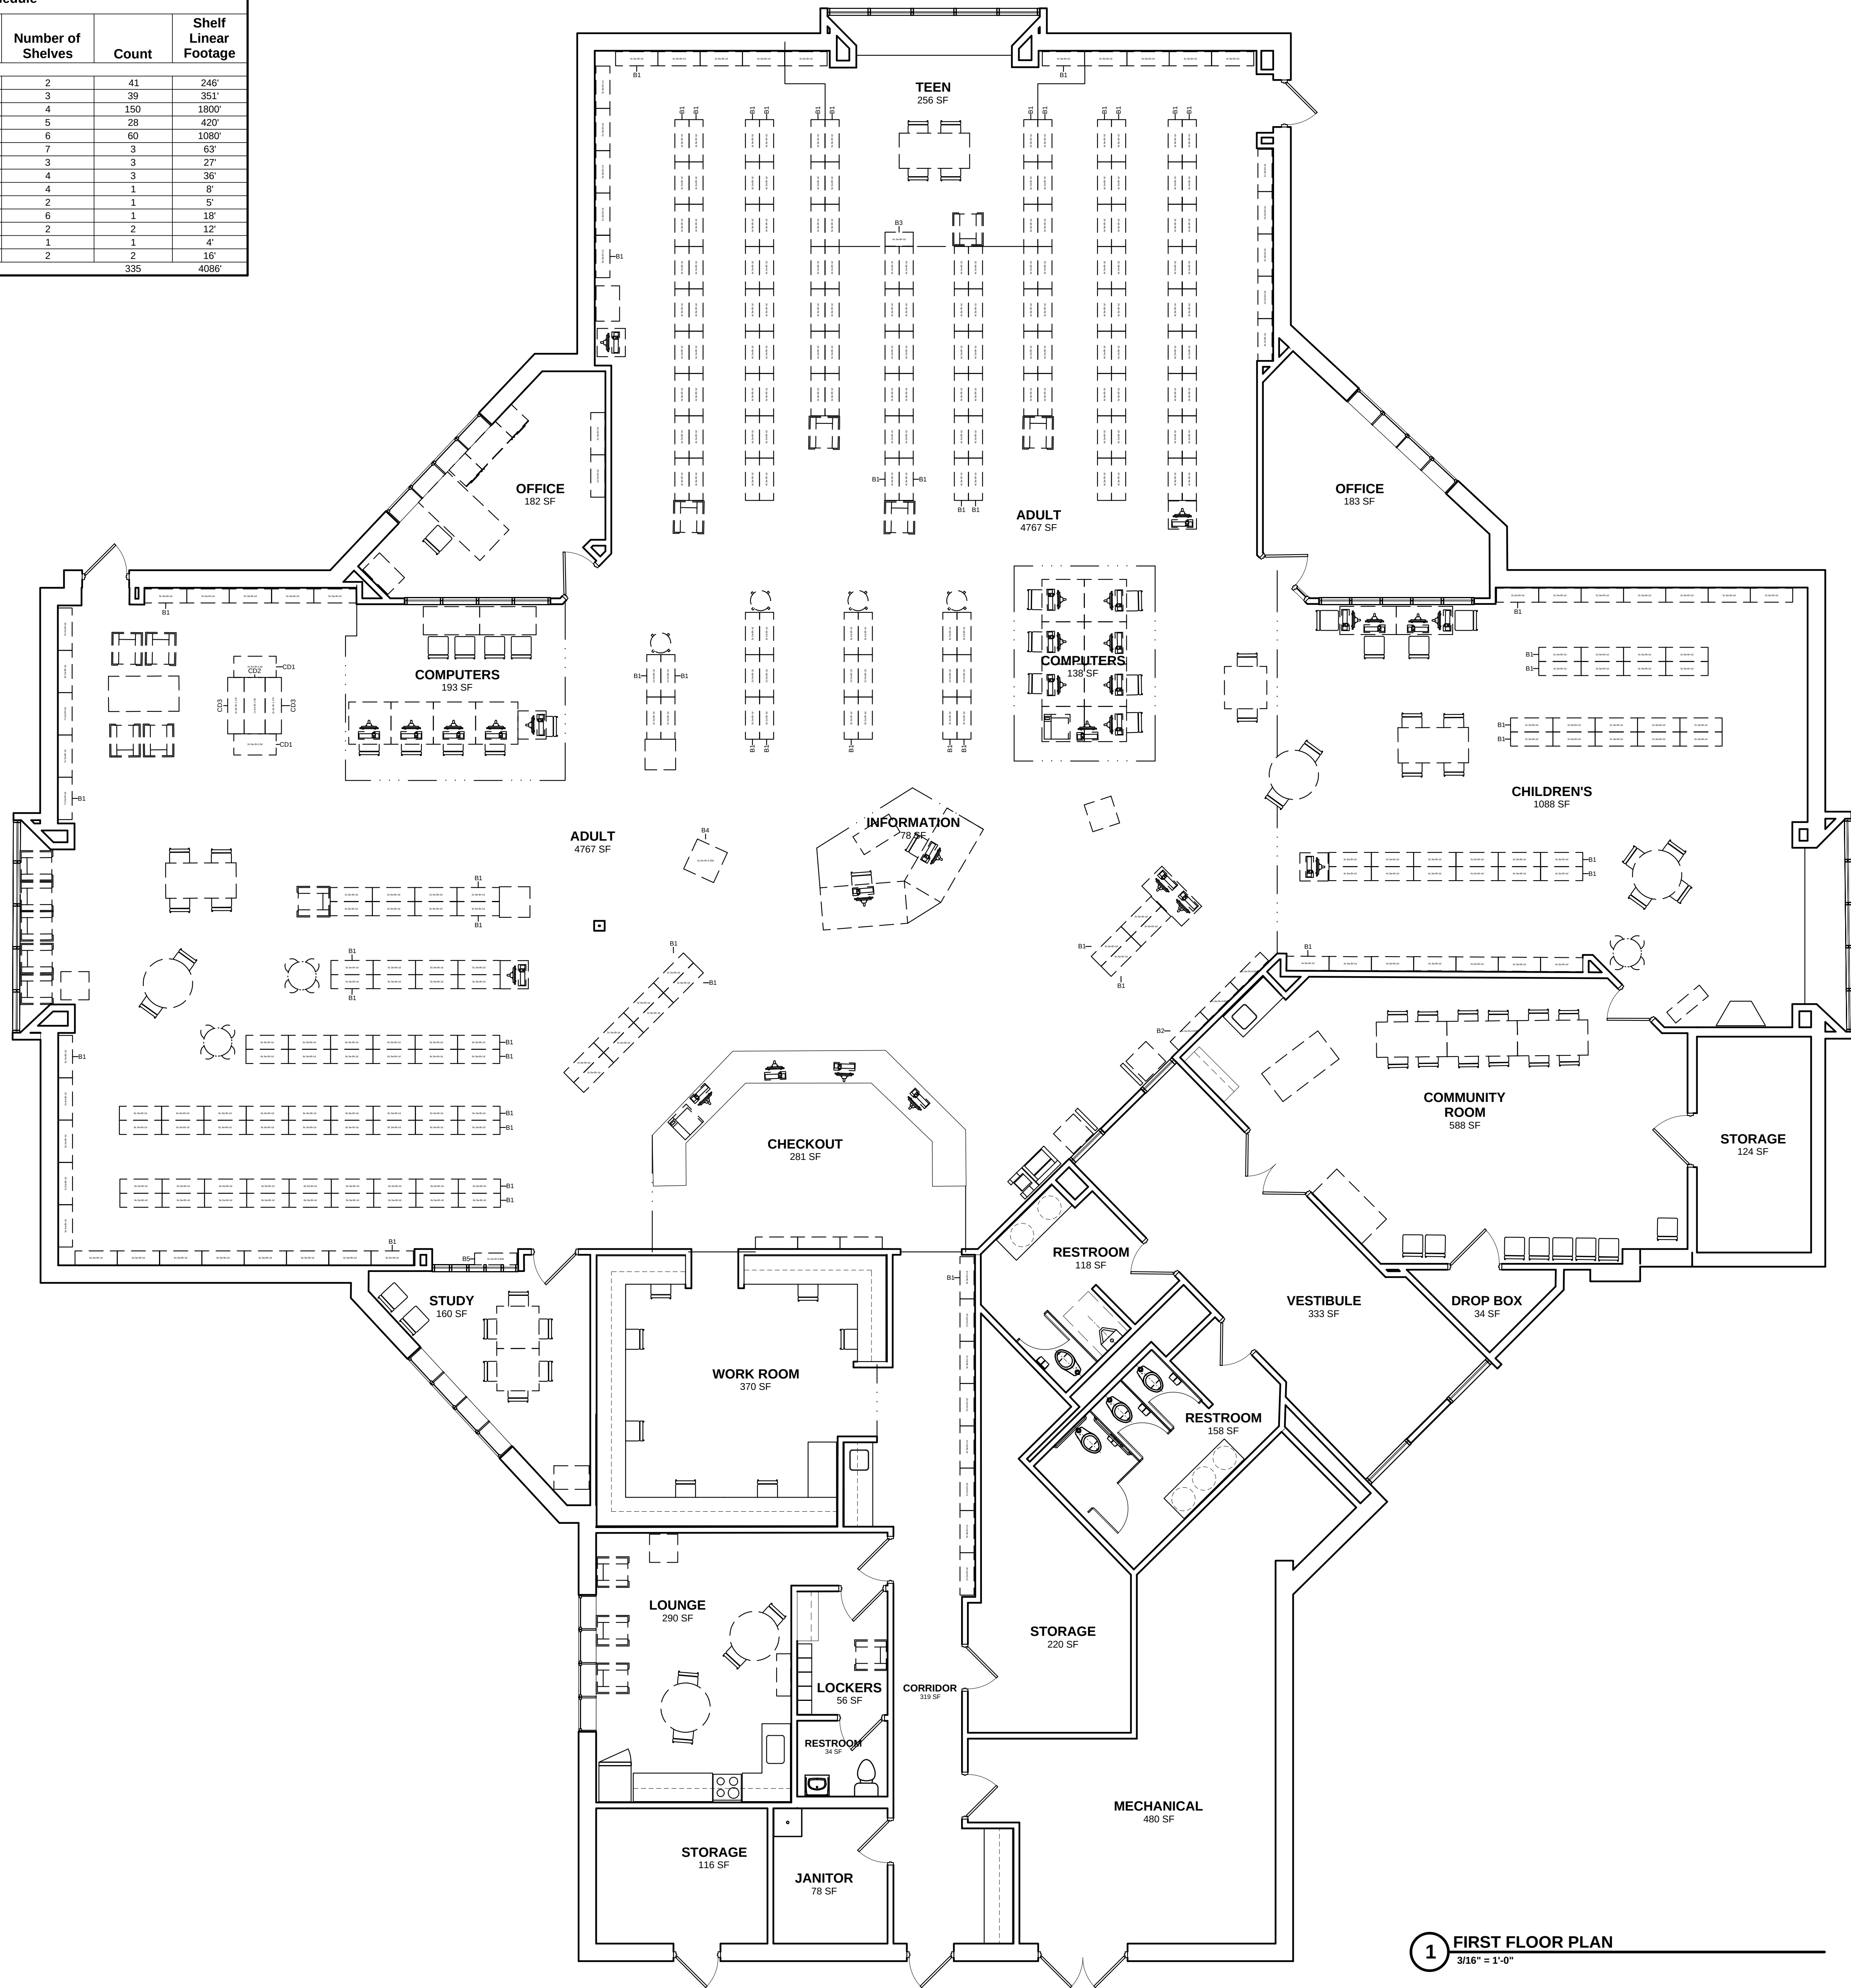

1 FIRST FLOOR PLAN
3/16" = 1'-0"

Project No. 2013-028.000
Project Date 09.27.2013
Produced

Field
Verification Set
Not For
Construction

These Drawings and Specifications, and all copies thereof are and shall remain the property and copyright of the Architect. They shall be used only with respect to the Project and are not to be used on any other Project. Work without prior written permission from the Architect.

#	Revision	Date
---	----------	------

5301 Kentucky Avenue
Indianapolis, IN 46221

KEY PLAN

INDIANAPOLIS PUBLIC
LIBRARY

Facilities Documentation
Services
DECATUR BRANCH

FLOOR PLAN

G-101

Room Schedule	
Name	Area
ADULT	6441 SF
CHECKOUT	466 SF
CHILDREN'S	2355 SF
COMMUNITY ROOM	1106 SF
COMPUTERS	185 SF
COMPUTERS	414 SF
CORRIDOR	101 SF
DROP BOX	49 SF
INFORMATION	229 SF
JANITOR	64 SF
KITCHEN	69 SF
KITCHEN	67 SF
LOUNGE	386 SF
MECHANICAL	56 SF
MECHANICAL	306 SF
NETWORK ROOM	78 SF
OFFICE	116 SF
OFFICE	117 SF
OFFICE	123 SF
RESTROOM	165 SF
RESTROOM	181 SF
RESTROOM	52 SF
STORAGE	52 SF
STORAGE	52 SF
STORAGE	68 SF
STORAGE	21 SF
STORY TELLING	268 SF
TEEN	358 SF
VESTIBULE	203 SF
WORK ROOM	962 SF
Grand total: 30	15108 SF

Bookshelf Schedule						
Type Mark	Width	Height	Depth	Number of Shelves	Count	Shelf Linear Footage
B1	3'-0"	3'-6"	1'-0"	2	7	42'
B2	3'-0"	3'-6"	1'-4"	2	176	1056'
B3	2'-0"	3'-6"	5'-0"	4	10	100'
B4	2'-0"	6'-0"	1'-0"	2	1	6'
B4	2'-0"	6'-0"	1'-0"	3	1	6'
B5	2'-6"	6'-0"	1'-0"	4	1	10'
B6	3'-0"	6'-0"	1'-0"	3	7	63'
B6	3'-0"	6'-0"	1'-0"	4	23	276'
B7	3'-0"	6'-0"	1'-4"	4	42	504'
Grand total: 268					268	2061'

Office and Vending Equipment Schedule		
Designation	Type	Count
OEQ	Computer	42
OEQ	Copier-Floor	1
OEQ	Laser Printer	1



1 FIRST FLOOR PLAN
1/8" = 1'-0"

Project No. 2013-028.000
Project Date 09.27.2013
Produced

Field
Verification Set
Not For
Construction

These Drawings and Specifications, and all copies thereof are and shall remain the property and copyright of the Architect. They shall be used only with respect to the Project and are not to be used on any other Project without prior written permission from the Architect.

#	Revision	Date
---	----------	------

2822 E 38th Street
Indianapolis, IN 46218


KEY PLAN


INDIANAPOLIS PUBLIC
LIBRARY


Facilities Documentation
Services
EAST 38TH STREET
BRANCH

FLOOR PLAN

G-101

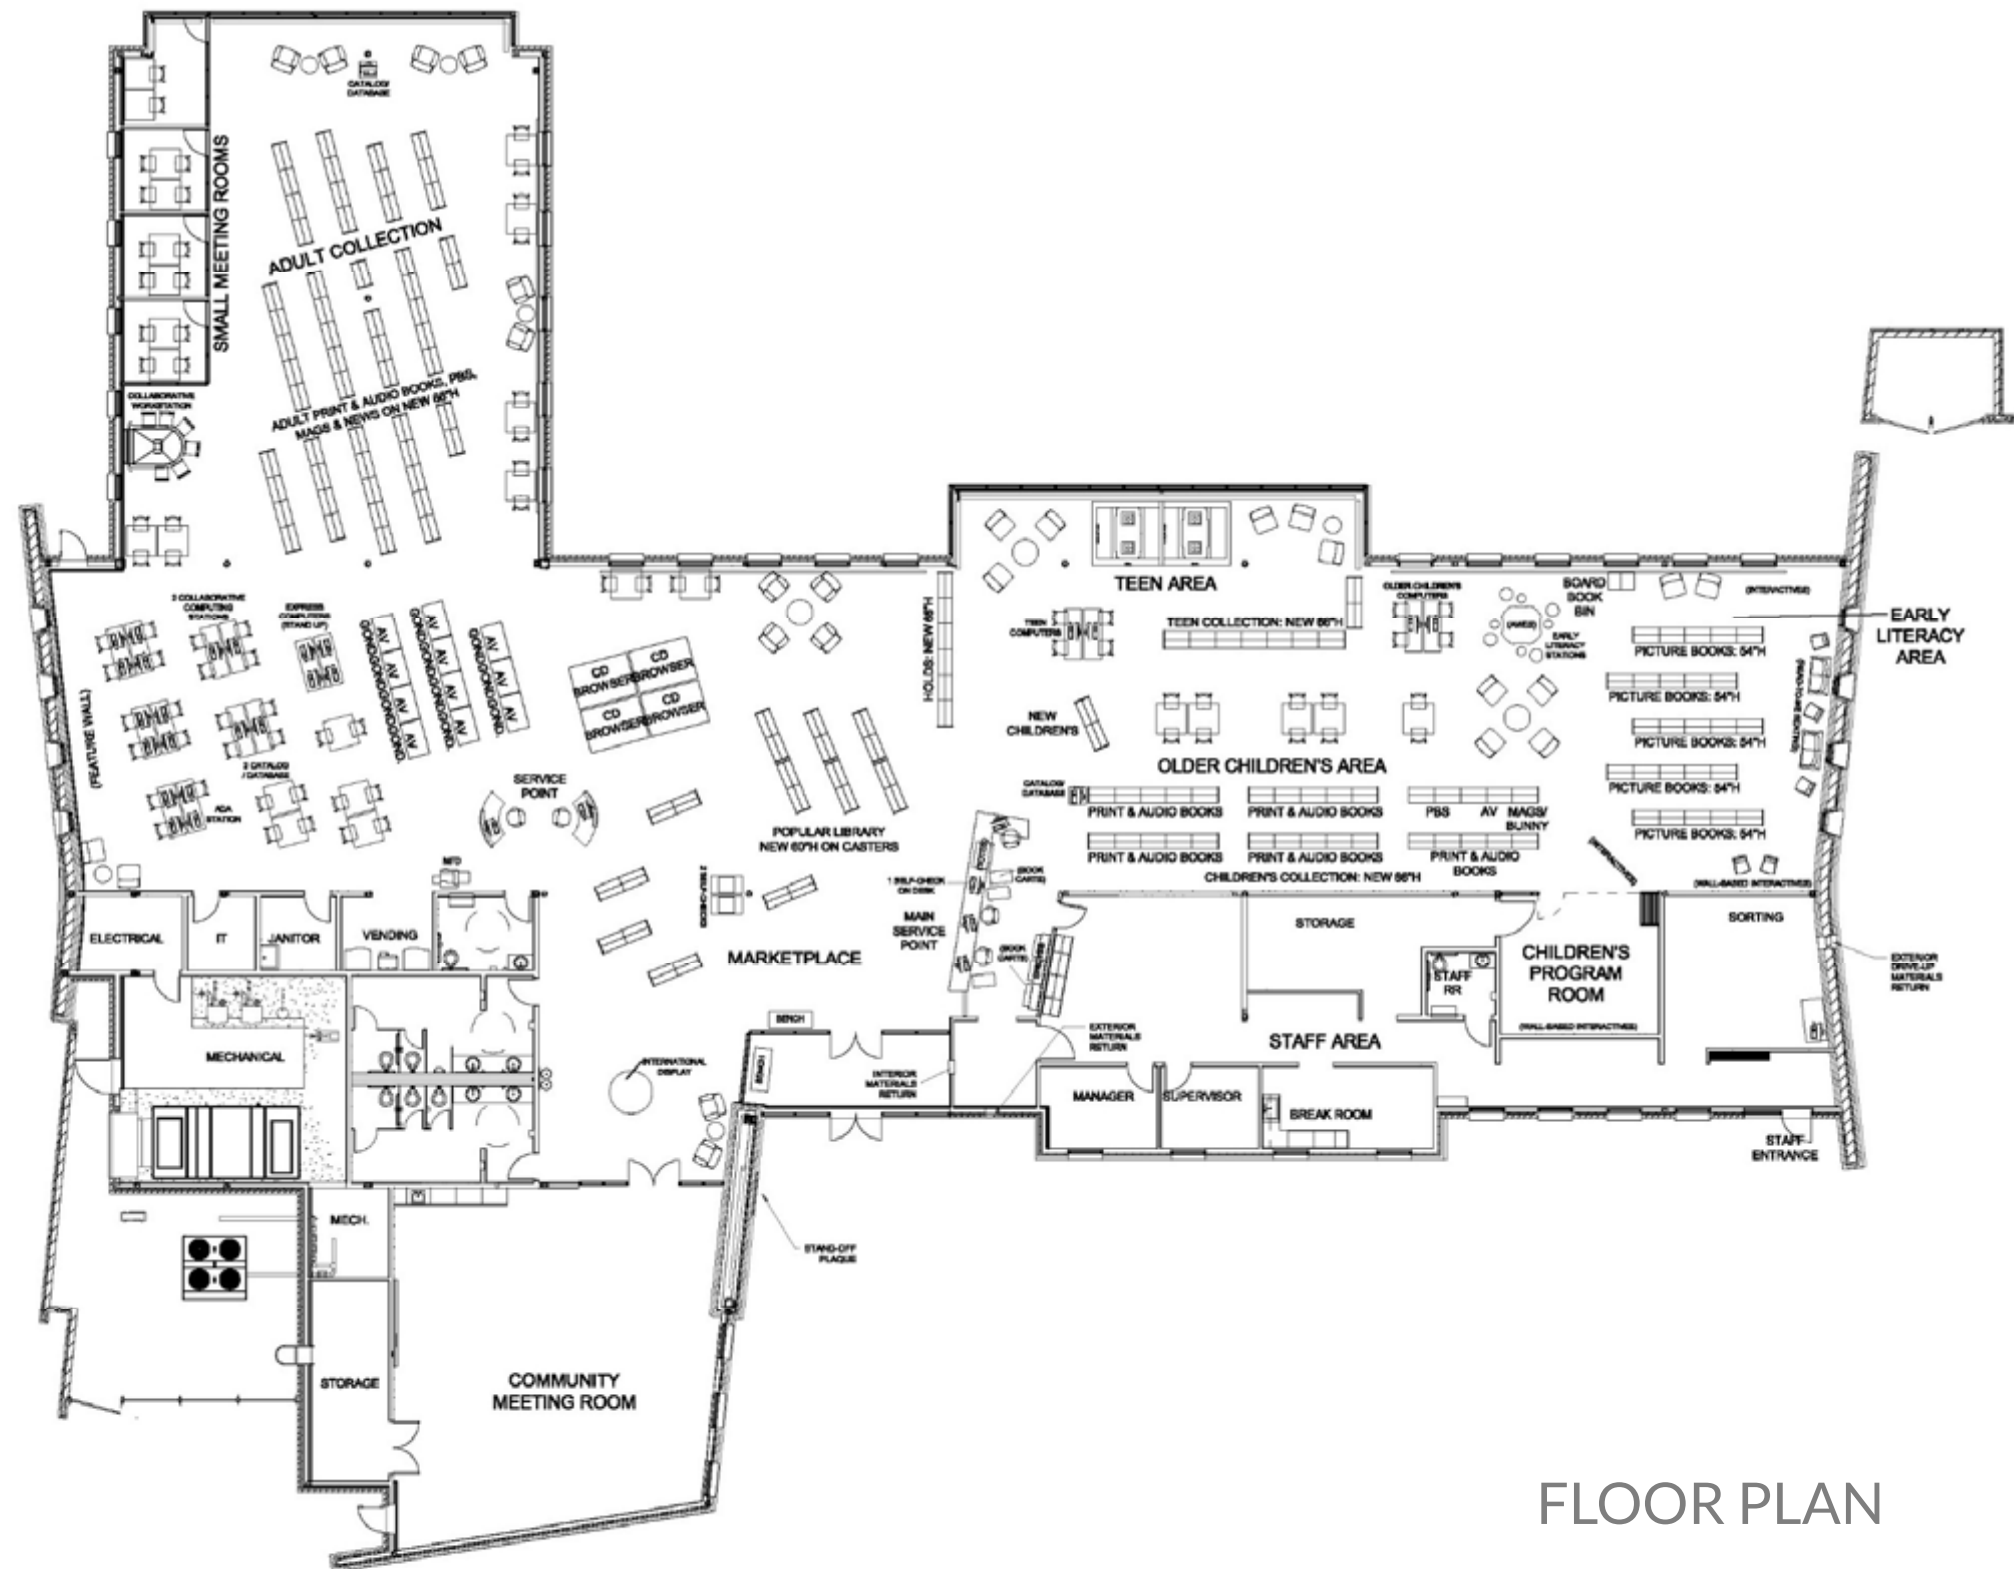

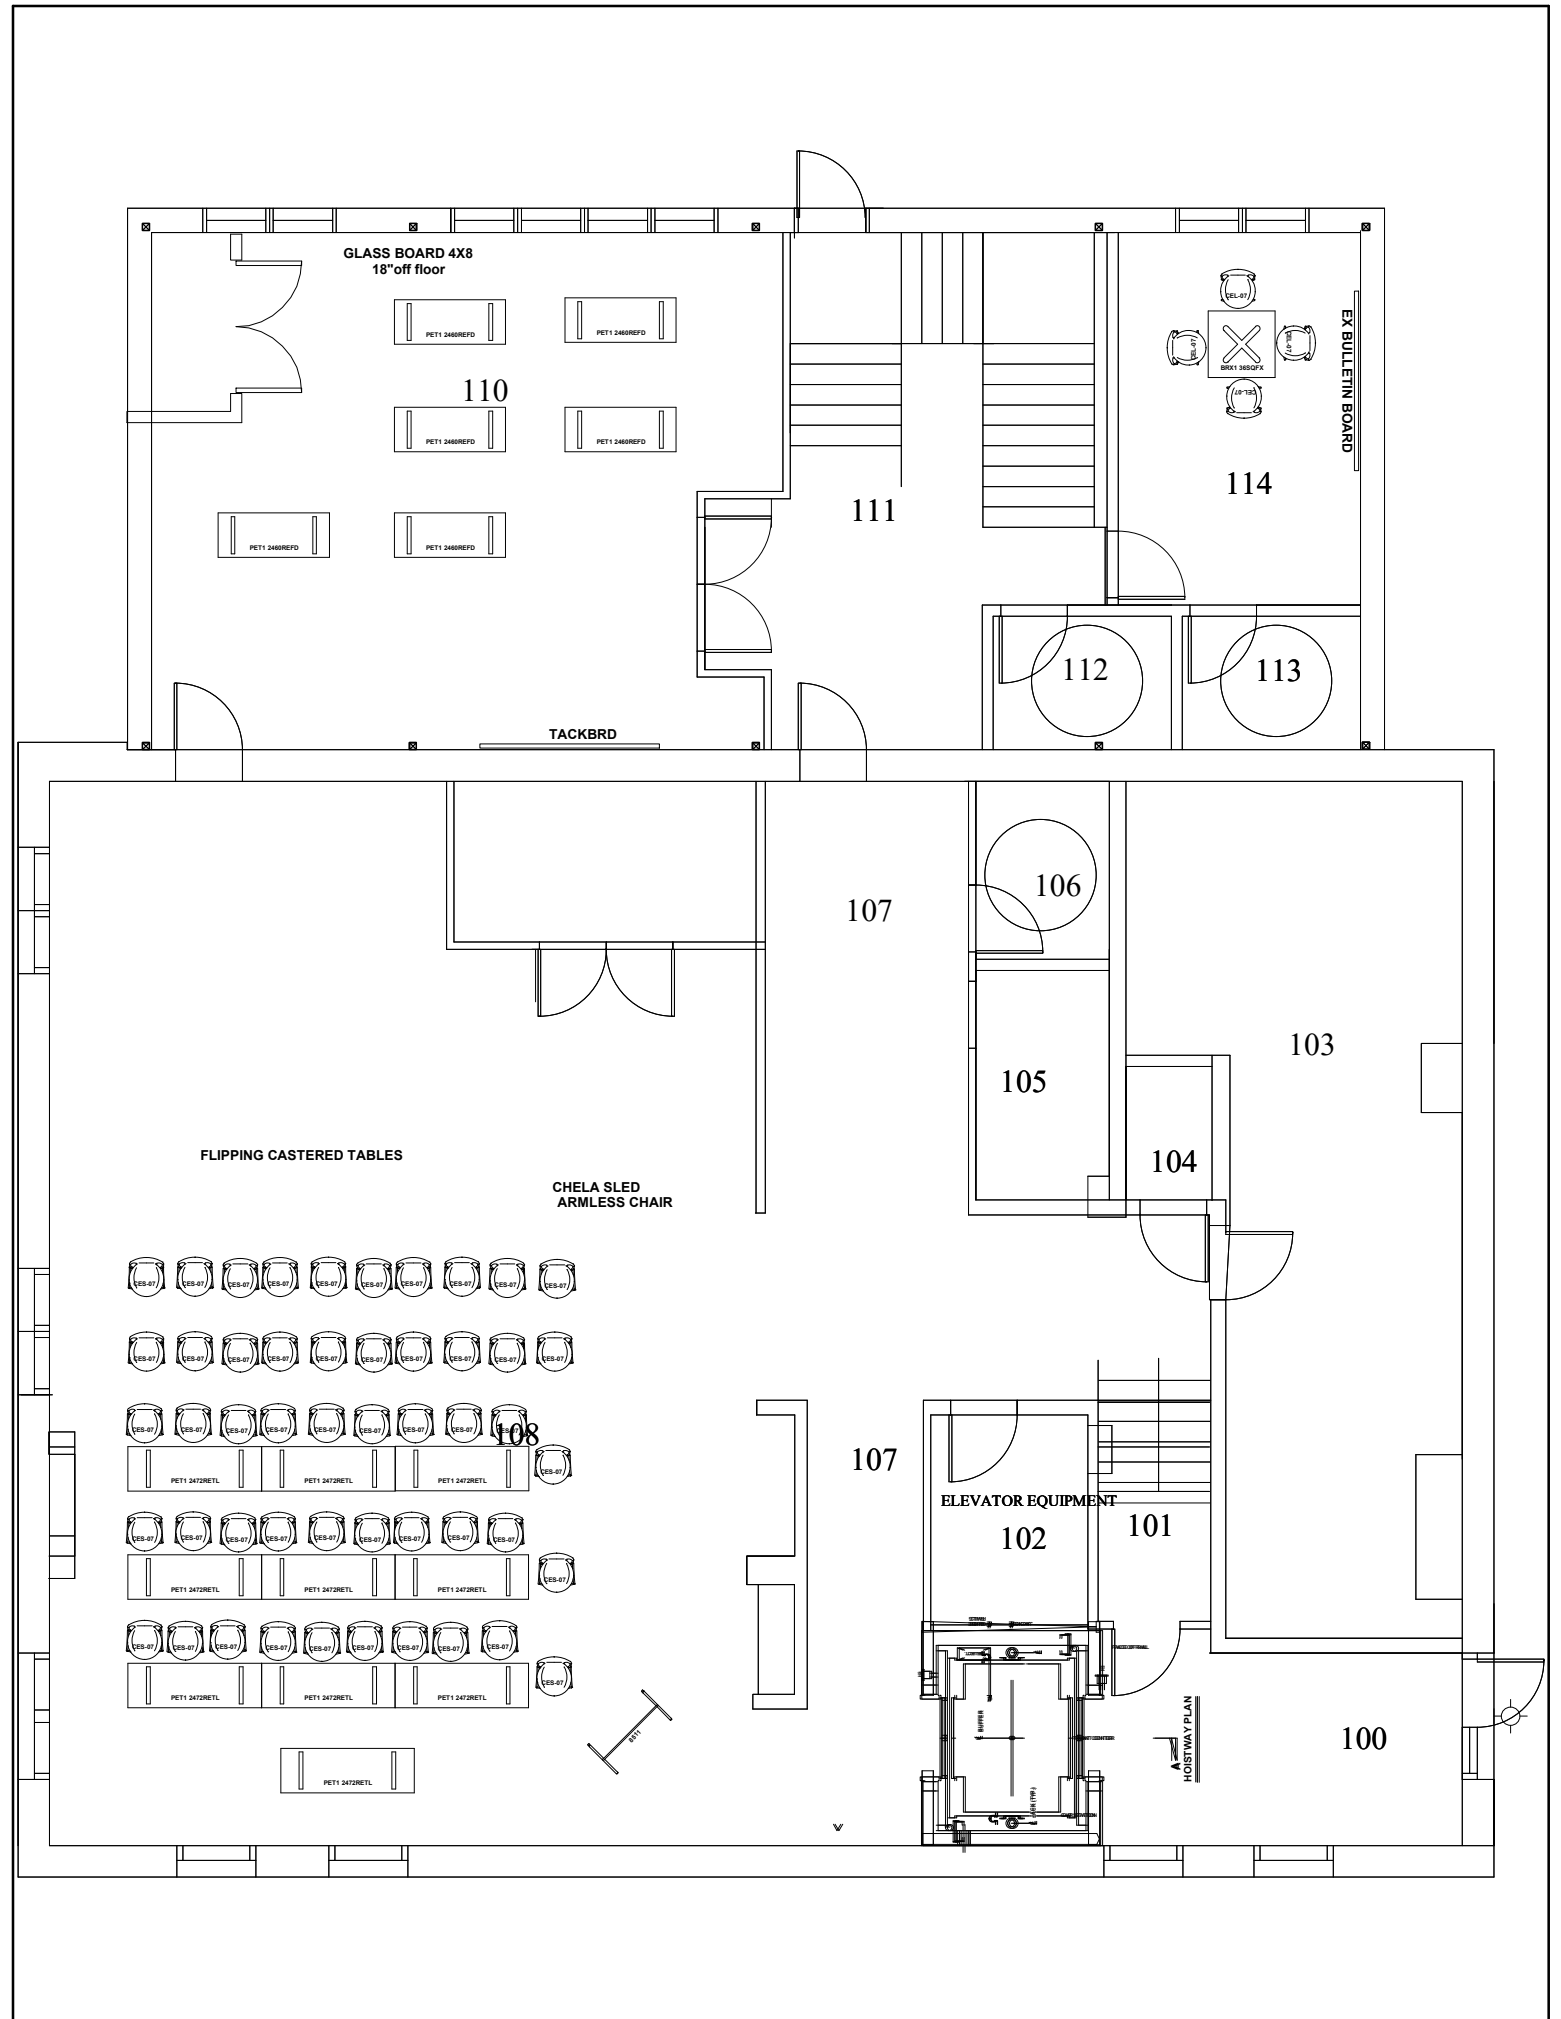


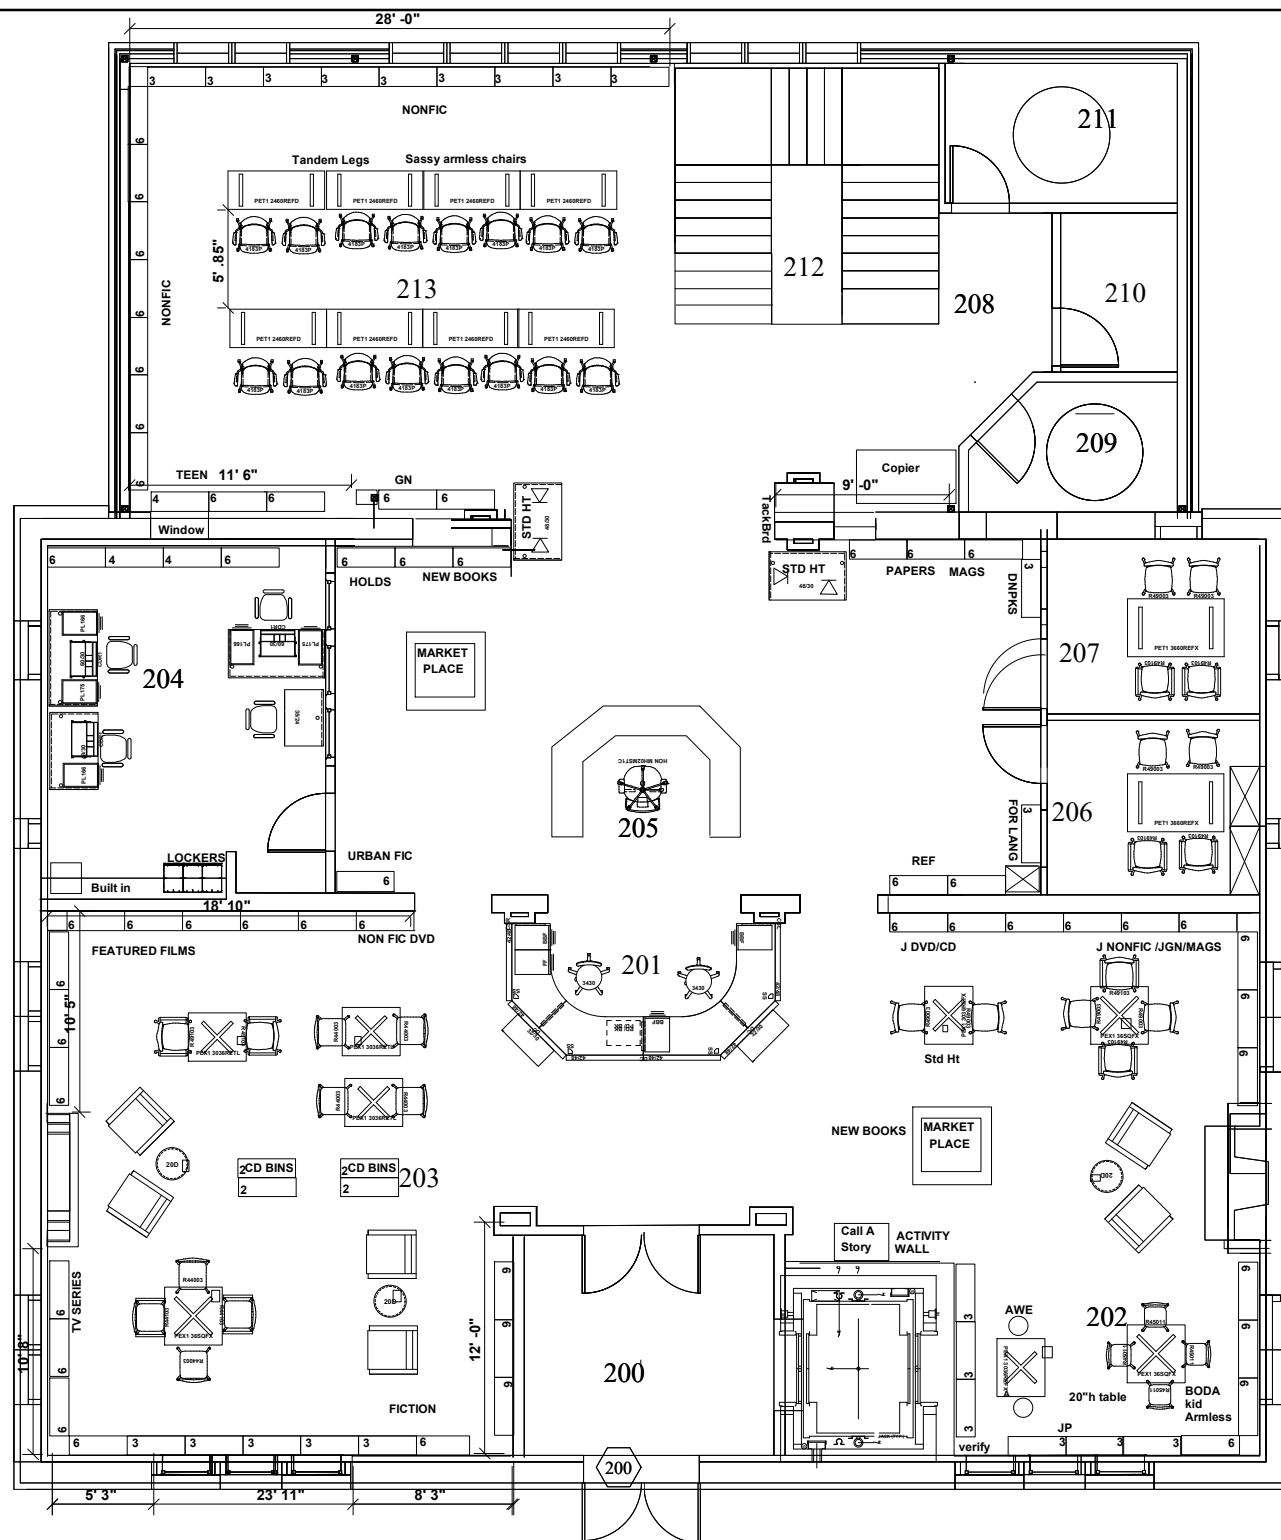

Room Schedule		
Name	Area	
ADULT	5781 SF	
CHECKOUT	448 SF	
CHILDREN'S	3146 SF	
COMMUNITY ROOM	1382 SF	
COMPUTERS	519 SF	
DROP BOX	34 SF	
DROP BOX	19 SF	
ELECTRICAL	179 SF	
INFORMATION	183 SF	
JANITOR	89 SF	
KITCHEN	119 SF	
LOBBY	976 SF	
LOUNGE	440 SF	
MECHANICAL	92 SF	
NETWORK ROOM	61 SF	
OFFICE	150 SF	
OFFICE	161 SF	
RESTROOM	212 SF	
RESTROOM	127 SF	
RESTROOM	82 SF	
RESTROOM	39 SF	
STORAGE	108 SF	
STORAGE	61 SF	
STORAGE	47 SF	
STORAGE	23 SF	
STORAGE	93 SF	
STORAGE	93 SF	
STORY TELLING	395 SF	
TEEN	72 SF	
WORK ROOM	1366 SF	
Grand total: 30	16492 SF	

Office and Vending Equipment Schedule		
Designation	Type	Count
OEO	Computer	33
OEO	Copier/Table	1
OEO	Laser Printer	2

Bookshelf Schedule						
Type Mark	Width	Height	Depth	Number of Shelves	Count	Shelf Linear Footage
B1	2'-6"	7'-6"	0'-11"	4	2	20'
B1	2'-6"	7'-6"	0'-11"	6	9	135'
B2	3'-0"	2'-6"	0'-11"	6	9	162'
B3	3'-0"	5'-6"	0'-11"	6	6	108'
B4	3'-0"	7'-6"	0'-11"	4	20	240'
B4	3'-0"	7'-6"	0'-11"	5	36	540'
B4	3'-0"	7'-6"	0'-11"	6	147	2646'
B5	3'-0"	5'-6"	1'-0"	1	18	54'
B5	3'-0"	5'-6"	1'-0"	2	44	264'
B5	3'-0"	5'-6"	1'-0"	3	5	45'
B5	3'-0"	5'-6"	1'-0"	4	100	1200'
B6	3'-0"	5'-6"	1'-6"	2	4	24'
B7	3'-2"	7'-6"	0'-11"	5	5	79'
B7	3'-2"	7'-6"	0'-11"	6	5	95'
B8	4'-0"	3'-0"	1'-6"	0	14	0'
B9	4'-0"	3'-0"	2'-6"	0	9	0'
Grand total: 433					433	5612'

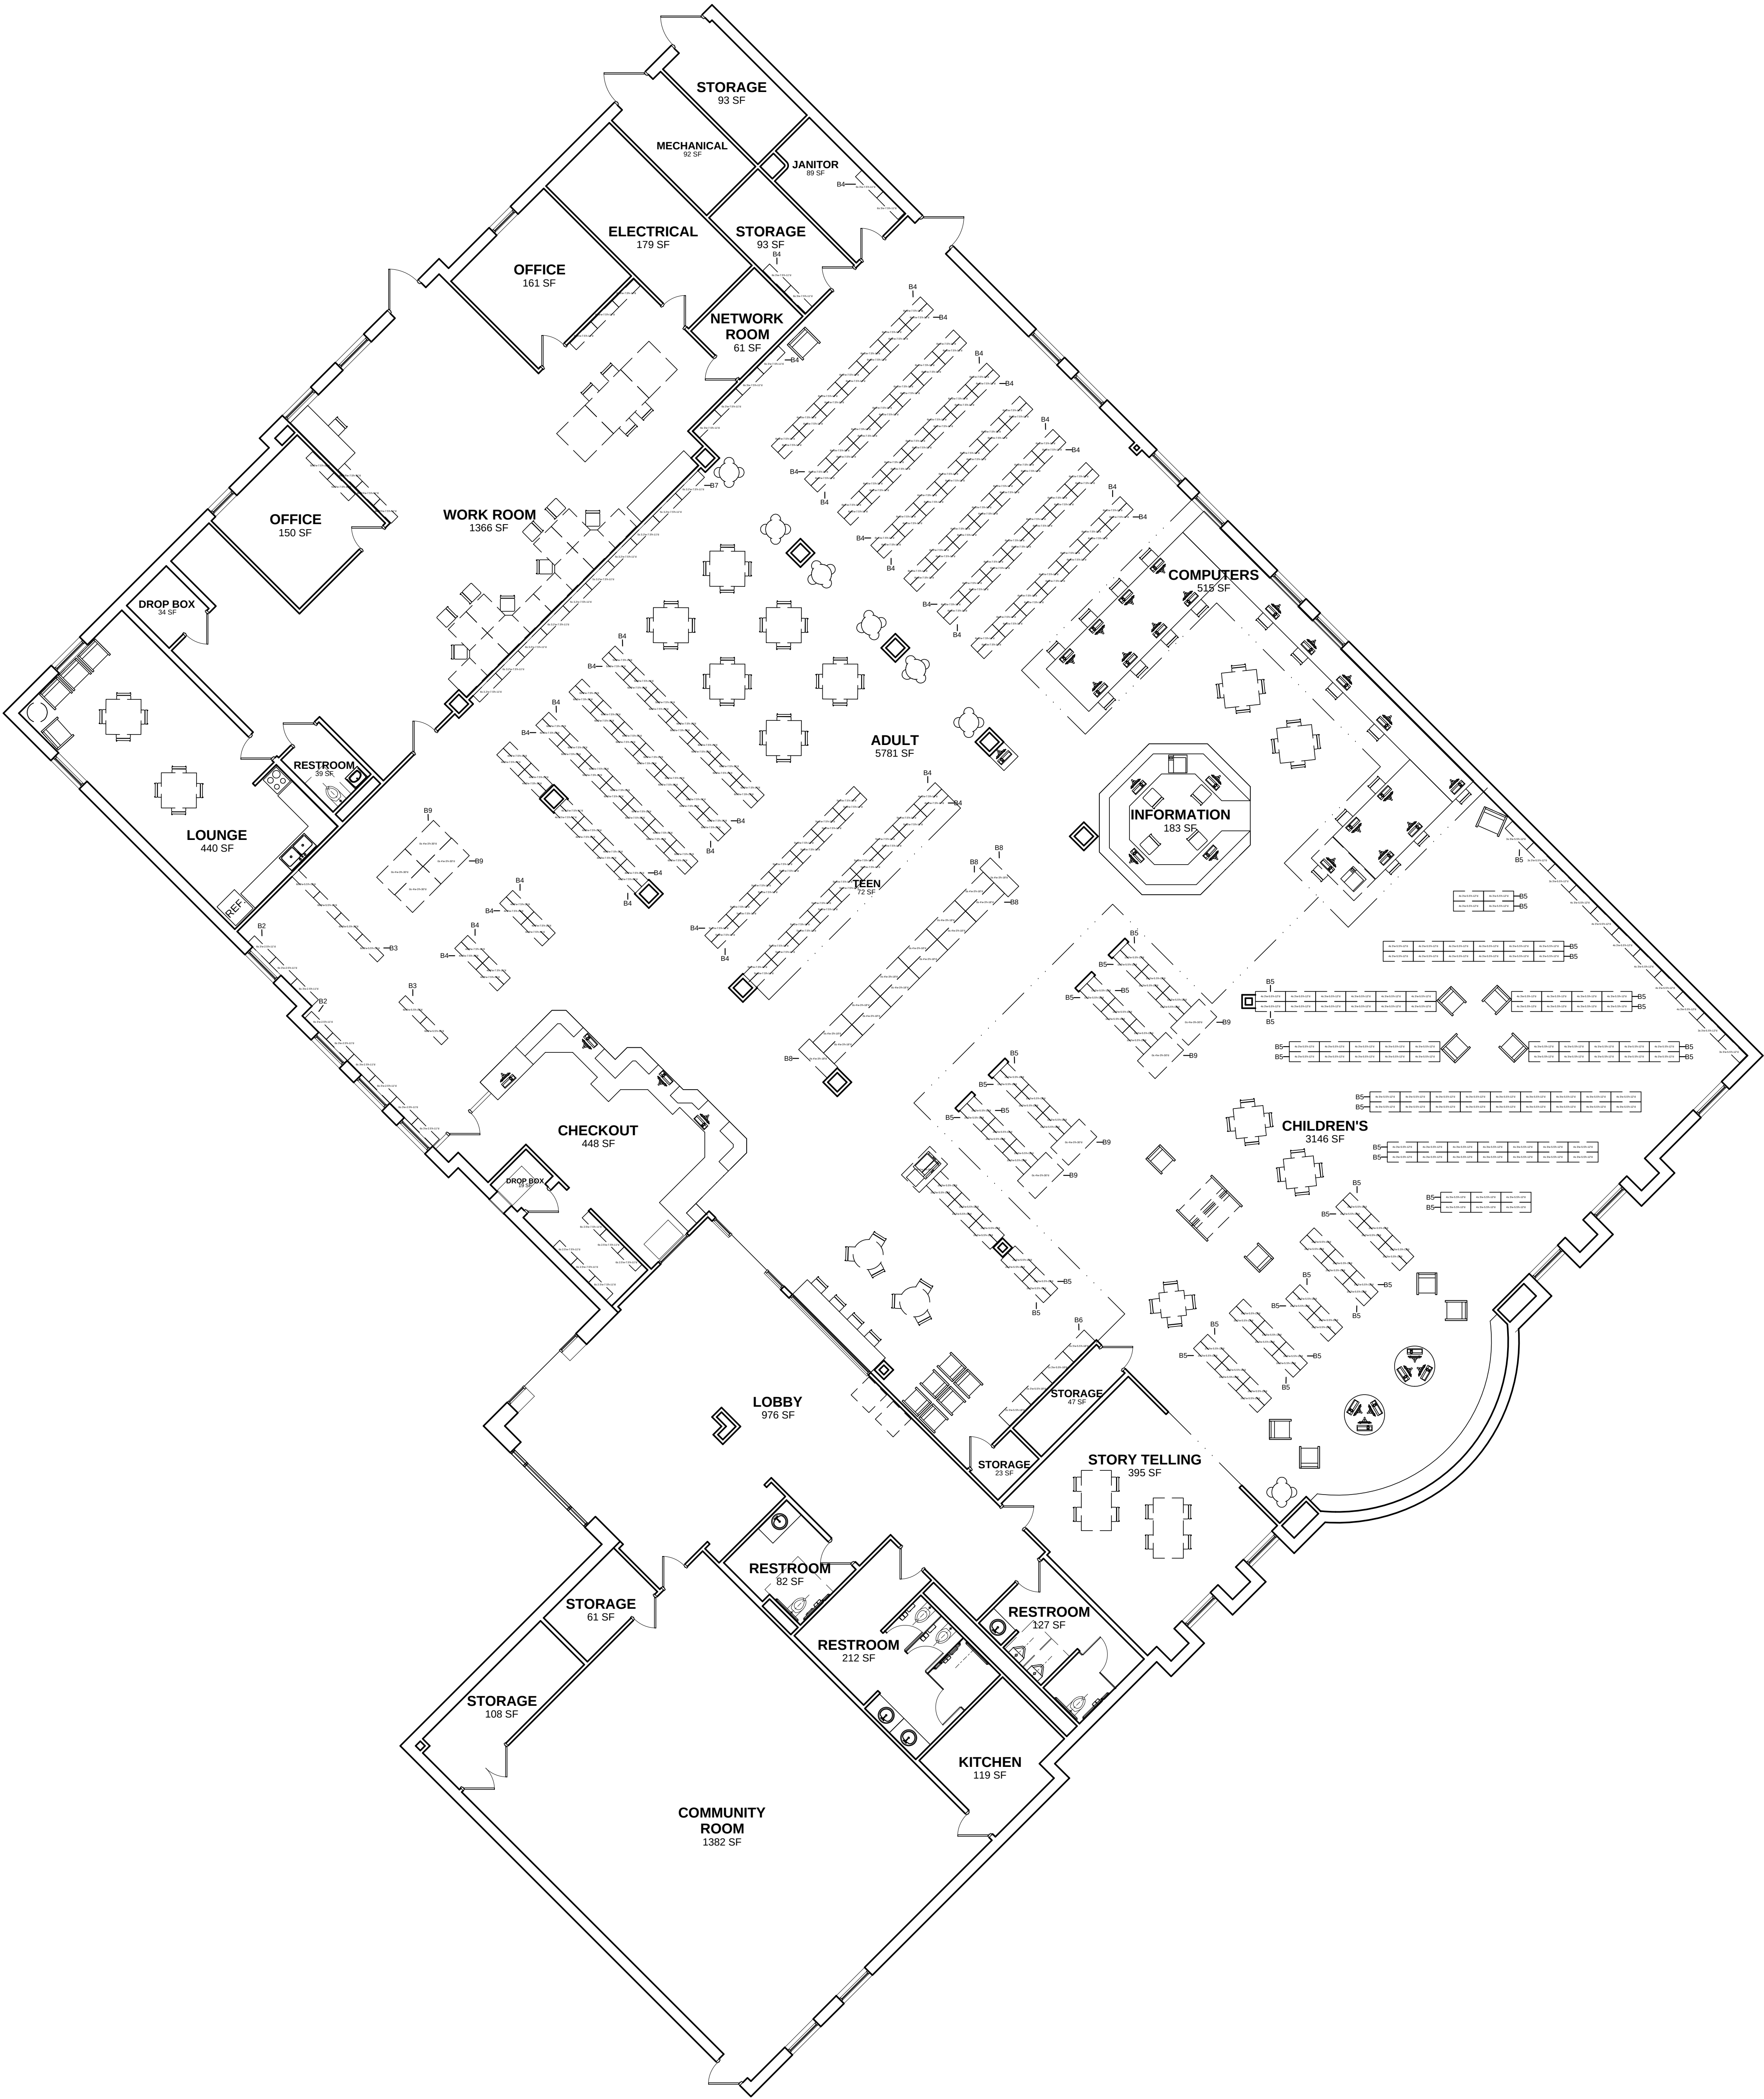

1 FIRST FLOOR PLAN
1/8" = 1'-0"

Project No. 2013-028.000
Project Date 09.27.2013
Produced

Field
Verification Set
Not For
Construction

These Drawings and Specifications, and all copies thereof are and shall remain the property and copyright of the Architect. They shall be used only with respect to the Project and are not to be used on any other Project. Work without prior written permission from the Architect.

#	Revision	Date
---	----------	------

5550 S. Franklin Rd
Franklin Rd 46239

KEY PLAN

INDIANAPOLIS PUBLIC
LIBRARY

Facilities Documentation
Services
FRANKLIN TOWNSHIP
BRANCH


FLOOR PLAN

G-101

Room Schedule	
Name	Area
ADULT	13879 SF
CHECKOUT	451 SF
CHILDREN'S	3951 SF
CHILDREN'S	390 SF
COMMUNITY ROOM	2259 SF
COMPUTERS	120 SF
CORRIDOR	183 SF
INFORMATION	329 SF
JANITOR	40 SF
KITCHEN	135 SF
LOCKERS	155 SF
LOUNGE	283 SF
MECHANICAL	488 SF
MECHANICAL	492 SF
MECHANICAL	905 SF
MECHANICAL	1410 SF
NETWORK ROOM	67 SF
NETWORK ROOM	233 SF
NETWORK ROOM	61 SF
OFFICE	201 SF
OFFICE	200 SF
OFFICE	173 SF
RESTROOM	109 SF
RESTROOM	180 SF
RESTROOM	72 SF
RESTROOM	53 SF
RESTROOM	55 SF
STORAGE	64 SF
STORAGE	181 SF
STORAGE	107 SF
STORY TELLING	339 SF
STUDY	1077 SF
STUDY	123 SF
STUDY	203 SF
STUDY	124 SF
TEEN	415 SF
WORK ROOM	366 SF
WORK ROOM	1514 SF
Grand total:	31576 SF

Bookshelf Schedule						
Type Mark	Width	Height	Depth	Number of Shelves	Count	Shelf Linear Footage
B1	3'-0"	3'-6"	1'-0"	2	20	120'
B1	3'-0"	3'-6"	1'-0"	3	16	144'
B1	3'-0"	3'-6"	1'-0"	4	52	624'
B1	3'-0"	3'-6"	1'-0"	5	23	345'
B1	3'-0"	3'-6"	1'-0"	6	13	234'
B2	2'-0"	6'-0"	1'-0"	1	3	6'
B3	2'-2"	6'-0"	1'-0"	3	1	7'
B4	2'-6"	6'-0"	1'-0"	3	4	30'
B4	2'-6"	6'-0"	1'-0"	6	1	15'
B5	3'-0"	6'-0"	1'-0"	1	7	21'
B5	3'-0"	6'-0"	1'-0"	2	41	246'
B5	3'-0"	6'-0"	1'-0"	3	169	3521'
B5	3'-0"	6'-0"	1'-0"	4	17	204'
B5	3'-0"	6'-0"	1'-0"	5	159	2385'
B5	3'-0"	6'-0"	1'-0"	6	87	1566'
B5	3'-0"	6'-0"	1'-0"	7	3	63'
CD1	2'-0"	3'-4"	3'-0"	4	35	280'
CD2	2'-0"	3'-0"	3'-0"	3	6	36'
Grand total:					657	7847'

Office and Vending Equipment Schedule		
Designation	Type	Count
OEO	Computer	67
OEO	Copier/Floor	1
OEO	Laser Printer	1
VEQ	Vending Machine, Snacks	2
VEQ	Beverage Dispenser	1

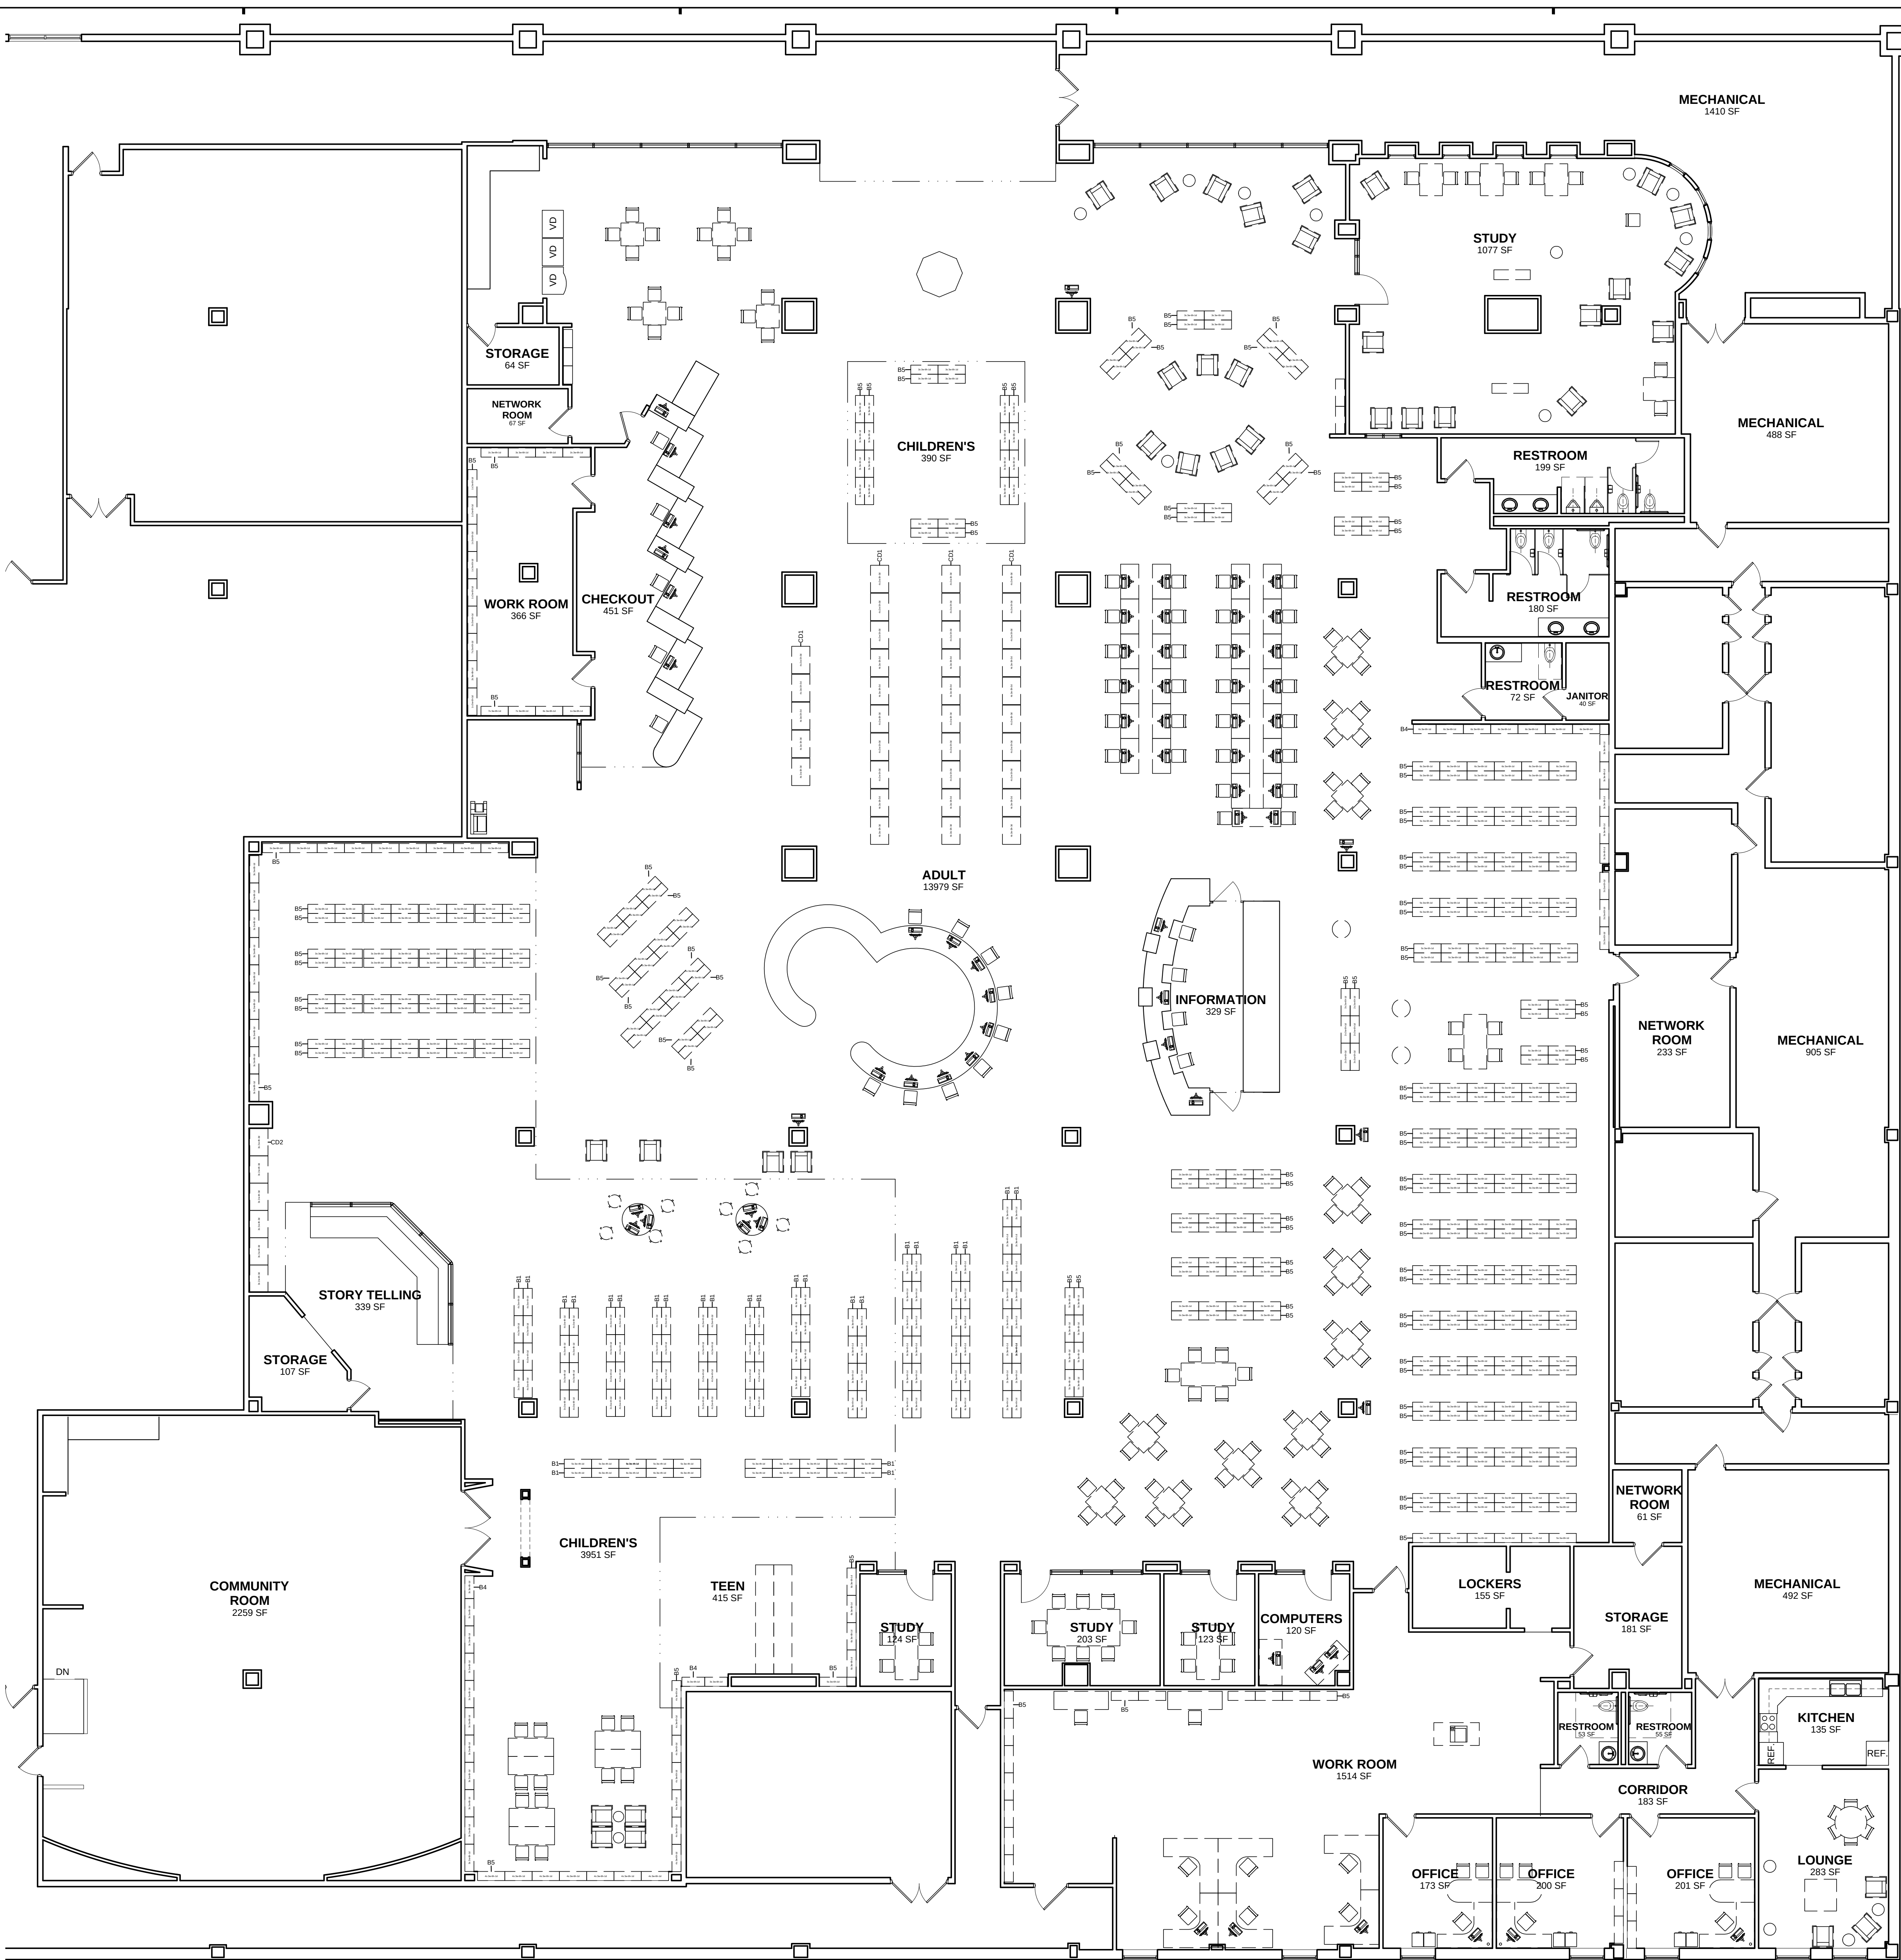

1 FIRST FLOOR PLAN
1/8" = 1'-0"

Project No. 2013-028.000
Project Date 09.27.2013
Produced

Field
Verification Set
Not For
Construction

These Drawings and Specifications, and all copies thereof are and shall remain the property and copyright of the Architect. They shall be used only with respect to the Project and are not to be used on any other Project. Work without prior written permission from the Architect.

#	Revision	Date
---	----------	------

6101 N KEYSTONE AVE
INDIANAPOLIS, IN 46220

KEY PLAN

INDIANAPOLIS PUBLIC
LIBRARY

Facilities Documentation
Services
GLENDALE BRANCH


FLOOR PLAN

G-101

Room Schedule		
Name	Area	
ADULT	2175 SF	
CHECKOUT	260 SF	
CHILDREN'S	1226 SF	
COMPUTERS	724 SF	
CORRIDOR	52 SF	
INFORMATION	71 SF	
JANITOR	90 SF	
LOUNGE	143 SF	
MECHANICAL	308 SF	
NETWORK ROOM	65 SF	
OFFICE	95 SF	
RESTROOM	47 SF	
RESTROOM	53 SF	
RESTROOM	54 SF	
TEEN	89 SF	
VESTIBULE	94 SF	
WORK ROOM	405 SF	
Grand total: 17	5950 SF	

Bookshelf Schedule						
Type Mark	Width	Height	Depth	Number of Shelves	Count	Shelf Linear Footage
B1	1'-8"	3'-7"	0'-10"	3	1	5'
B1	1'-8"	3'-7"	0'-10"	4	1	7'
B2	1'-8"	6'-10"	1'-0"	4	1	7'
B3	1'-9"	6'-10"	0'-10"	6	2	21'
B4	2'-5"	4'-1"	0'-5"	3	4	29'
B5	2'-11"	3'-6"	0'-10"	2	1	6'
B5	2'-11"	3'-6"	0'-10"	3	1	9'
B6	3'-0"	3'-6"	0'-7"	2	8	48'
B7	3'-0"	7'-3"	0'-7"	6	1	18'
B8	3'-0"	7'-6"	0'-7"	5	25	375'
B8	3'-0"	7'-6"	0'-7"	6	57	1026'
B8	3'-0"	7'-6"	0'-7"	7	1	21'
B9	3'-0"	5'-1"	0'-8"	3	30	270'
B10	3'-0"	3'-7"	0'-9"	2	3	18'
B10	3'-0"	3'-7"	0'-9"	4	4	48'
B11	3'-0"	7'-3"	0'-9"	6	5	90'
B12	3'-0"	3'-7"	0'-10"	4	1	12'
B13	3'-0"	6'-10"	0'-10"	5	8	120'
B13	3'-0"	6'-10"	0'-10"	6	1	18'
B14	3'-0"	5'-2"	0'-11"	4	24	288'
B15	3'-0"	3'-6"	1'-0"	2	6	36'
B16	3'-0"	6'-10"	1'-0"	4	2	24'
B17	3'-6"	7'-6"	0'-7"	5	1	18'
Grand total: 188					188	2512'

Office and Vending Equipment Schedule		
Designation	Type	Count
OEQ	Computer	39
OEQ	Copier_SmallFloor	1
OEQ	Laser Printer	2

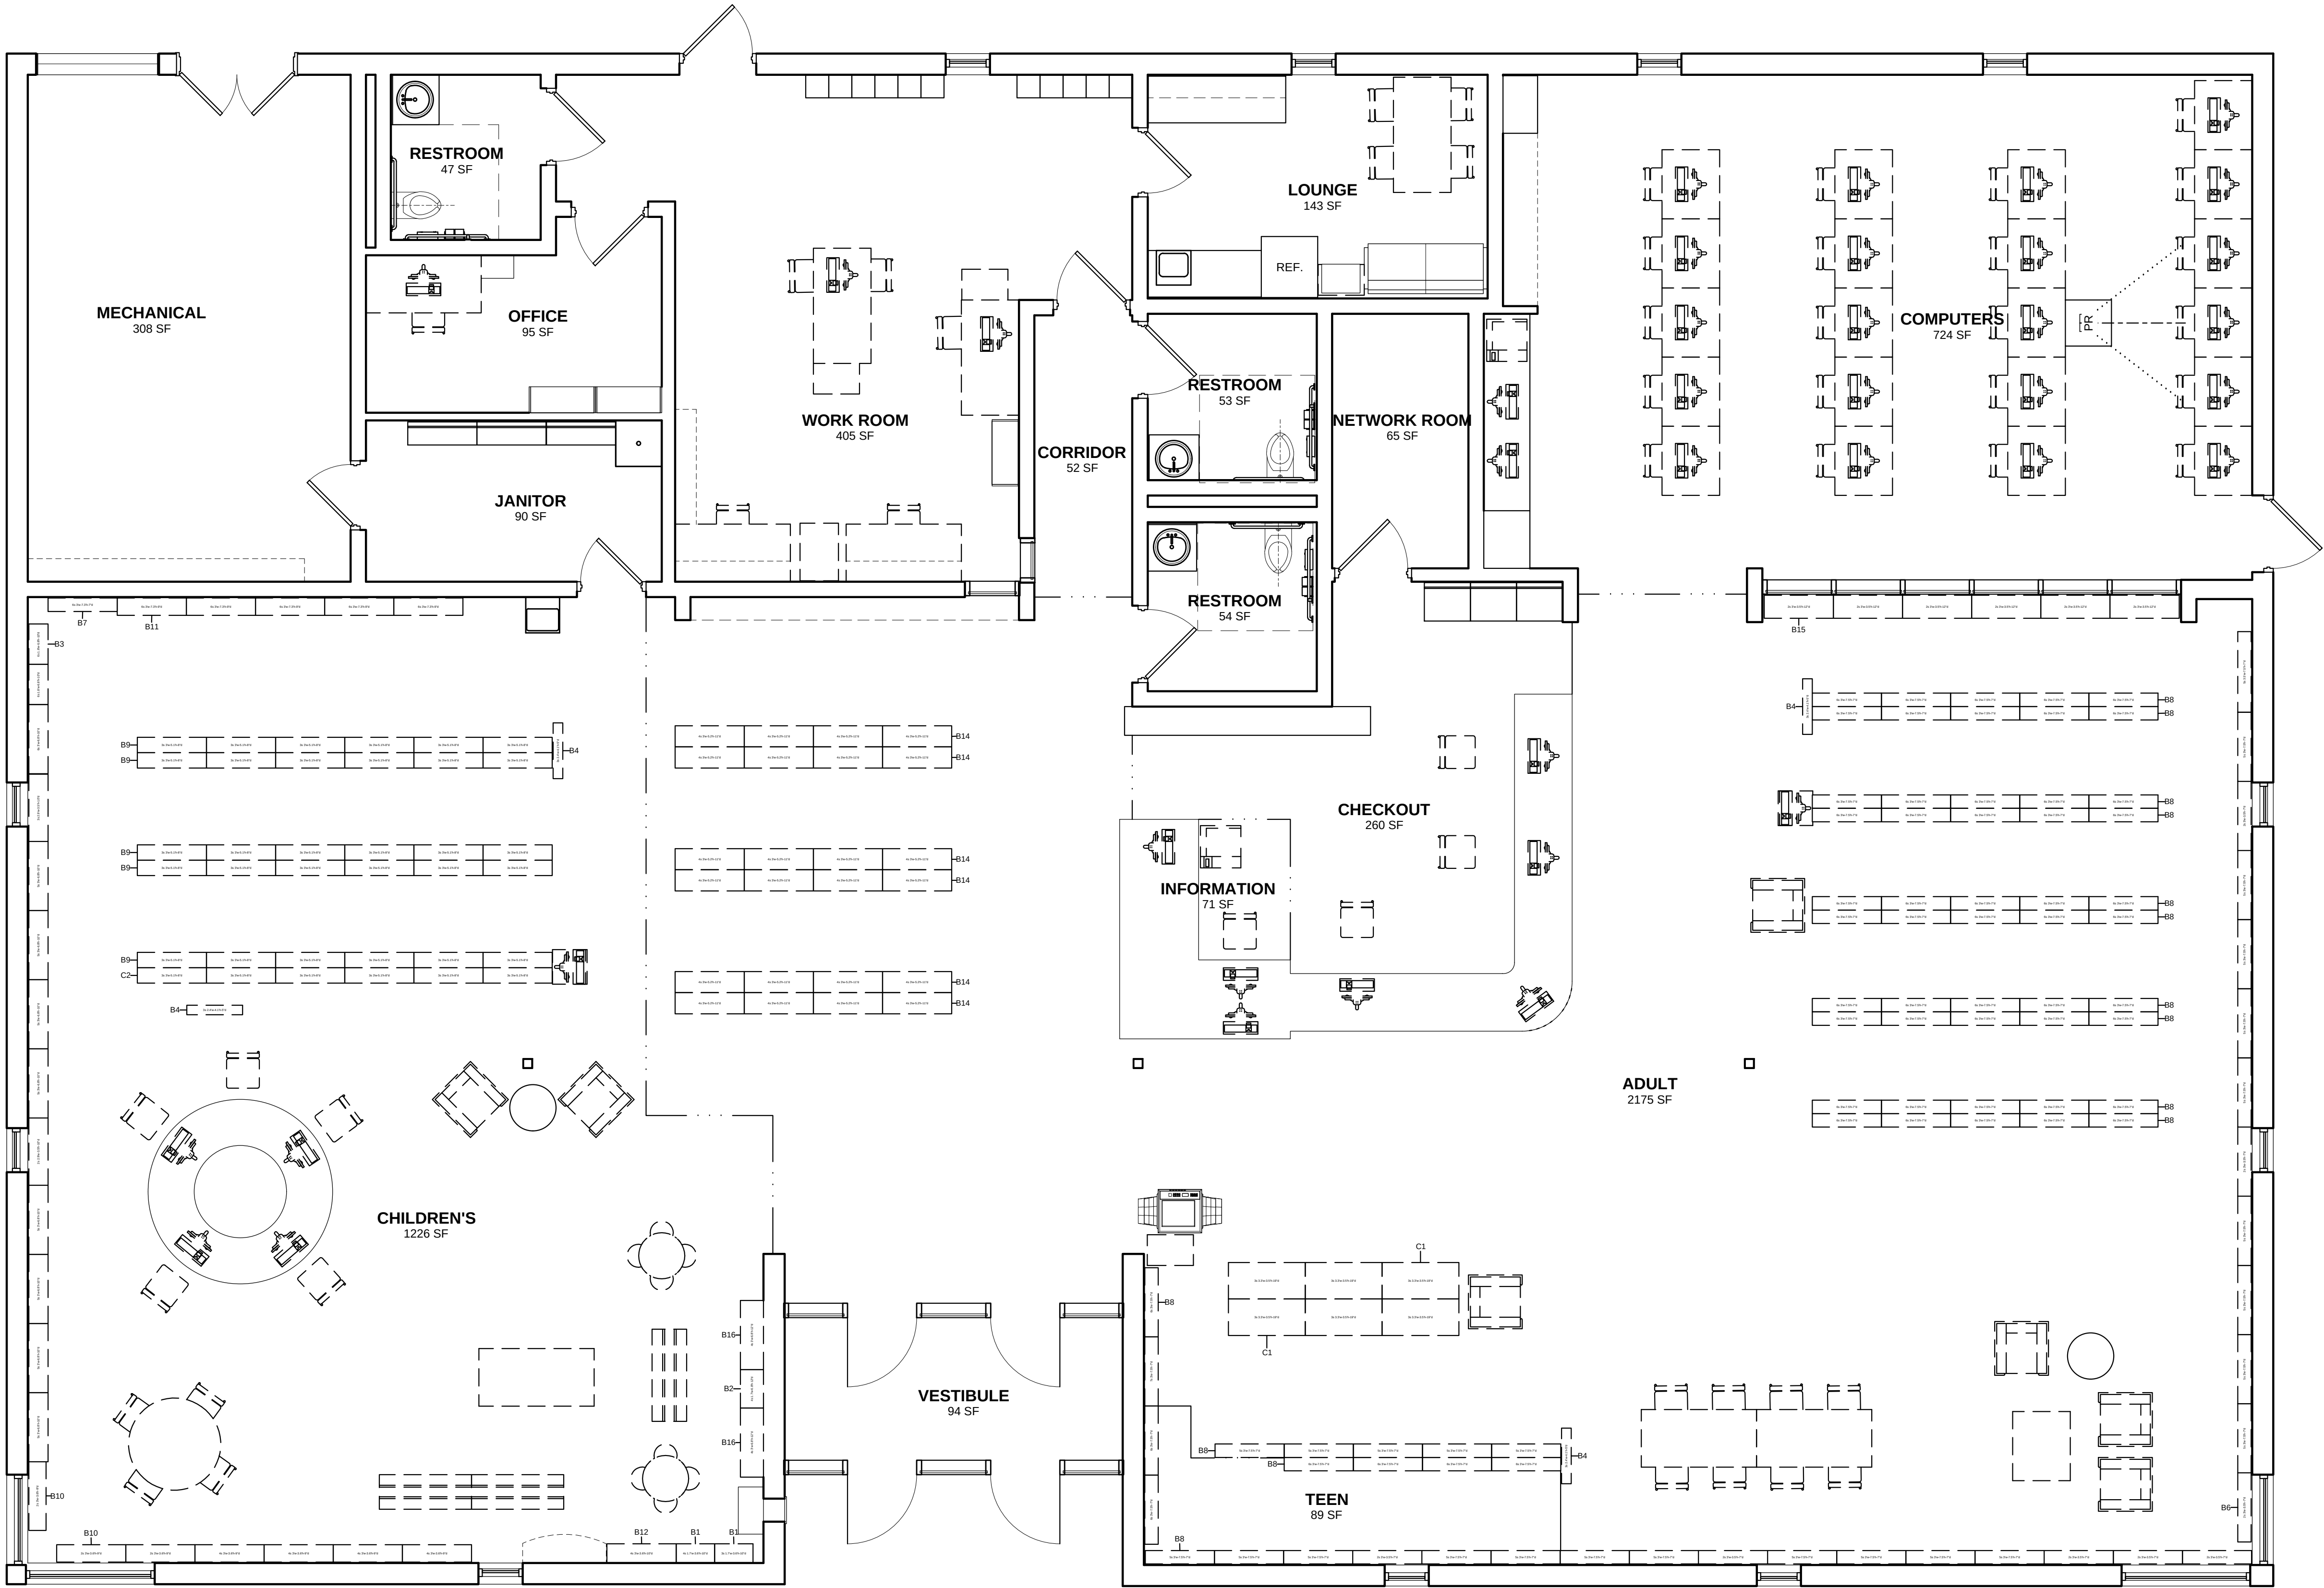

1 FIRST FLOOR PLAN
1/4" = 1'-0"

Project No. 2013-028.000
Project Date 09.27.2013
Produced

Field
Verification Set
Not For
Construction

These Drawings and Specifications, and all copies thereof are and shall remain the property and copyright of the Architect. They shall be used only with respect to the Project and are not to be used on any other Project. Work without prior written permission from the Architect.

#	Revision	Date
---	----------	------

2502 Shelby Street
Indianapolis, IN 46203

KEY PLAN

INDIANAPOLIS PUBLIC
LIBRARY

Facilities Documentation
Services
GARFIELD PARK BRANC


FLOOR PLAN

G-101

Room Schedule	
Name	Area
ADULT	3886 SF
BOOK DROP	44 SF
CHECKOUT	424 SF
CHILDREN'S	1617 SF
COMMUNITY ROOM	790 SF
COMPUTERS	69 SF
COMPUTERS	46 SF
COMPUTERS	176 SF
DELIVERY	60 SF
INFORMATION	131 SF
JANITOR	62 SF
LOBBY	525 SF
LOUNGE	196 SF
MECHANICAL	109 SF
MECHANICAL	61 SF
MECHANICAL	143 SF
NETWORK ROOM	58 SF
OFFICE	139 SF
OFFICE	139 SF
OFFICE	175 SF
RESTROOM	149 SF
RESTROOM	149 SF
RESTROOM	41 SF
STORAGE	64 SF
STORAGE	11 SF
STORAGE	10 SF
STORAGE	137 SF
STUDY	69 SF
STUDY	199 SF
TEEN	411 SF
VESTIBULE	134 SF
WORK ROOM	670 SF
Grand total	32
Grand total	10893 SF

Bookshelf Schedule						
Type Mark	Width	Height	Depth	Number of Shelves	Count	Shelf Linear Footage
B1	3'-0"	3'-6"	0'-9"	2	7	42'
B2	3'-0"	2'-7"	0'-10"	1	5	15'
B3	3'-0"	3'-0"	1'-0"	5	6	90'
B4	3'-2"	3'-6"	1'-0"	1	2	6'
B4	3'-2"	3'-6"	1'-0"	2	54	342'
B5	3'-2"	3'-6"	1'-1"	1	15	48'
B5	3'-2"	3'-6"	1'-1"	2	26	165'
B5	3'-2"	3'-6"	1'-1"	5	7	111'
B6	3'-2"	5'-6"	1'-1"	3	3	29'
B6	3'-2"	5'-6"	1'-1"	4	6	76'
B7	3'-2"	3'-6"	1'-4 1/2"	2	12	76'
B8	3'-2"	7'-1"	1'-4 1/2"	5	56	887'
B9	3'-2"	3'-6"	0'-6"	5	14	222'
Grand total: 213					213	2107'

Office and Vending Equipment Schedule		
Designation	Type	Count
OEQ	Computer	34
OEQ	Copier_SmallFloor	1
OEQ	Laser_Printer	3

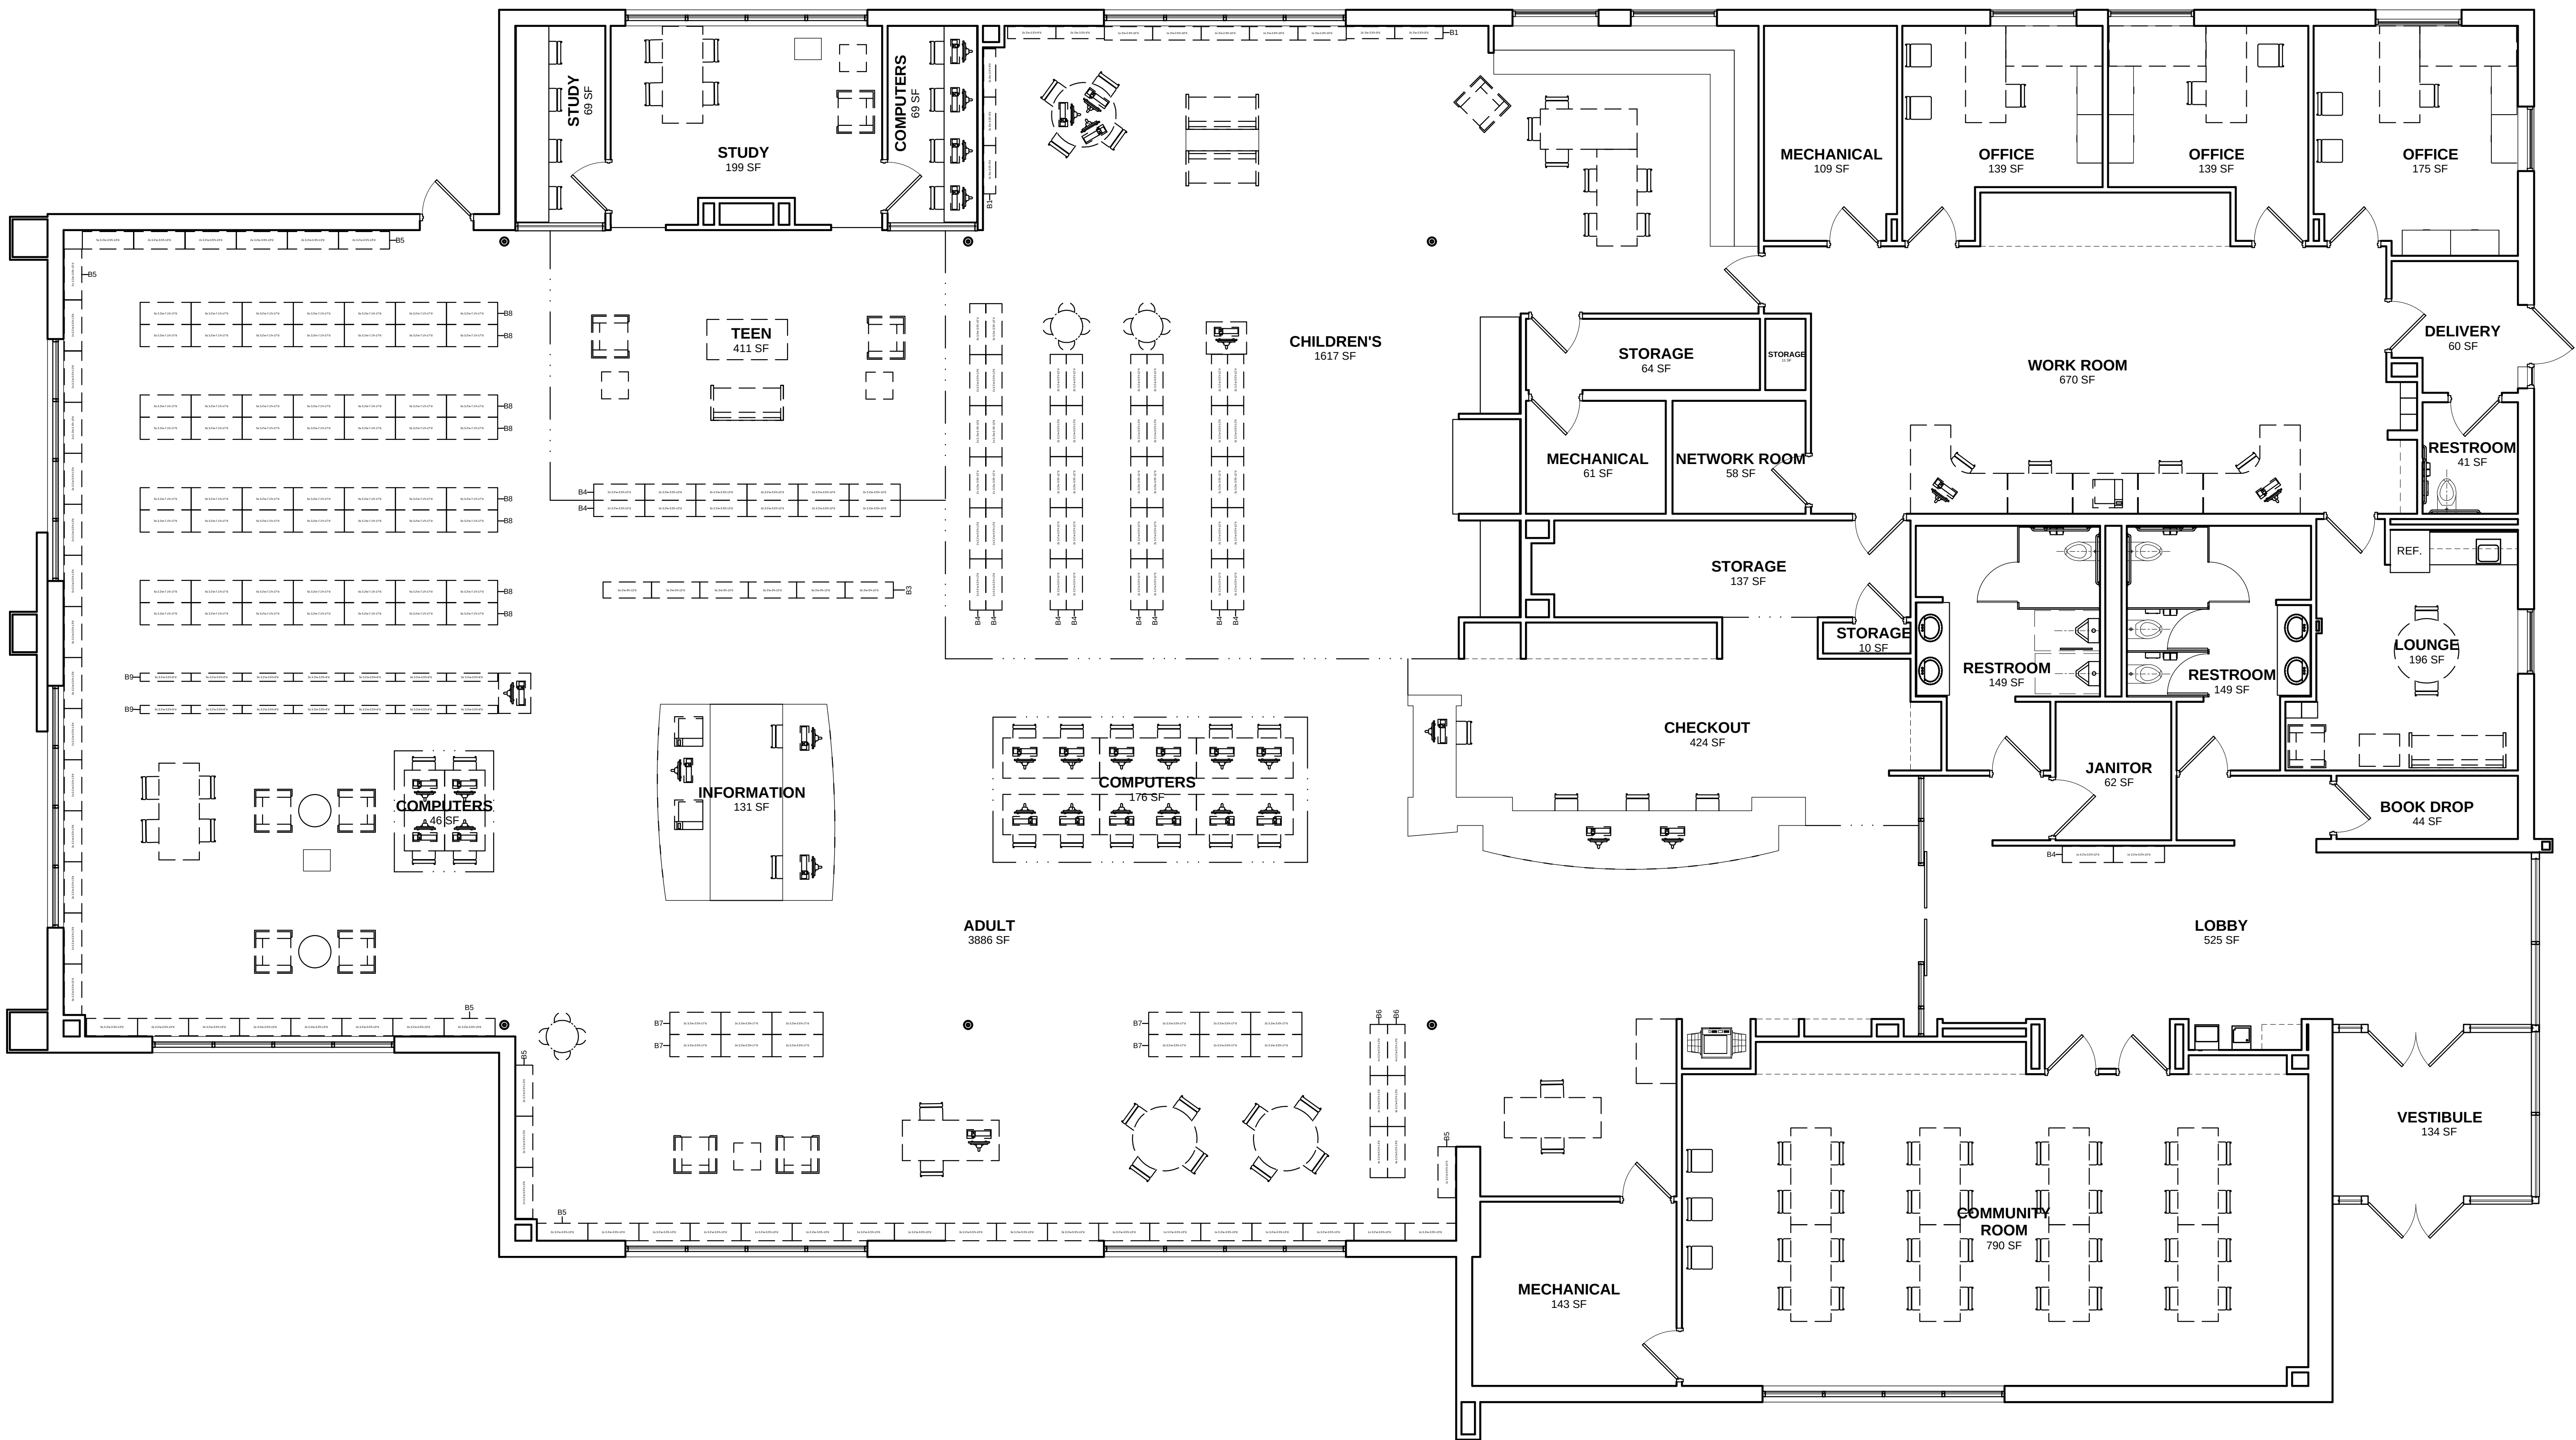

1 FIRST FLOOR PLAN
3/16" = 1'-0"

Project No. 2013-028.000
Project Date 09.27.2013
Produced

Field
Verification Set
Not For
Construction

These Drawings and Specifications, and all copies thereof are and shall remain the property and copyright of the Architect. They shall be used only with respect to the Project and are not to be used on any other Project without prior written permission from the Architect.

#	Revision	Date
---	----------	------

2121 W Michigan Street
Indianapolis, IN 46203

KEY PLAN

INDIANAPOLIS PUBLIC
LIBRARY

Facilities Documentation
Services
HAUGHVILLE BRANCH

FLOOR PLAN


G-101

5/15/13, 1:20PM, AIAA
2013-028-000, INDIANAPOLIS PUBLIC LIBRARY, 700 East Washington Street, Indianapolis, IN 46202
2013-028-000, INDIANAPOLIS PUBLIC LIBRARY, 700 East Washington Street, Indianapolis, IN 46202
2013-028-000, INDIANAPOLIS PUBLIC LIBRARY, 700 East Washington Street, Indianapolis, IN 46202

Bookshelf Schedule						
Type Mark	Width	Height	Depth	Number of Shelves	Count	Shelf Linear Footage
B1	3'-10"	3'-0"	1'-2"	1	8	31'
B2	2'-6"	6'-0"	1'-0"	2	1	5'
B2	2'-6"	6'-0"	1'-0"	5	1	13'
B2	2'-6"	6'-0"	1'-0"	6	1	15'
B3	2'-9"	6'-0"	1'-10"	2	1	6'
B3	2'-9"	6'-0"	1'-10"	3	1	8'
B4	2'-9"	6'-0"	2'-0"	3	1	9'
B5	3'-0"	6'-0"	1'-0"	2	110	660'
B5	3'-0"	6'-0"	1'-0"	4	13	156'
B5	3'-0"	6'-0"	1'-0"	5	90	1350'
B5	3'-0"	6'-0"	1'-0"	6	86	1548'
B5	3'-0"	6'-0"	1'-4"	3	1	9'
B7	3'-0"	6'-0"	1'-10"	2	2	12'
B7	3'-0"	6'-0"	1'-10"	3	4	36'
B8	3'-0"	6'-0"	2'-0"	2	5	30'
B8	3'-0"	6'-0"	2'-0"	3	1	9'
B9	3'-0"	3'-0"	1'-0"	2	4	24'
B10	4'-0"	6'-0"	1'-4"	2	1	8'
C1	1'-0"	3'-6"	3'-0"	4	20	80'
C2	2'-0"	3'-6"	3'-0"	4	22	176'
C3	2'-0"	3'-4"	3'-0"	4	10	80'
Grand total: 383					383	4263'

Office and Vending Equipment Schedule		
Designation	Type	Count
OEQ	Computer	32
OEQ	Copier-Floor	1
OEQ	Laser Printer	2

Room Schedule	
Name	Area
ADULT	5052 SF
BOOK DROP	151 SF
CHECKOUT	515 SF
CHILDREN'S	3484 SF
COMMUNITY ROOM	779 SF
COMPUTERS	283 SF
COMPUTERS	142 SF
INFORMATION	156 SF
JANITOR	99 SF
KITCHEN	61 SF
LOCKERS	55 SF
LOUNGE	347 SF
MECHANICAL	267 SF
NETWORK ROOM	52 SF
OFFICE	124 SF
OFFICE	133 SF
RESTROOM	159 SF
RESTROOM	54 SF
RESTROOM	155 SF
RESTROOM	49 SF
STORAGE	209 SF
STORAGE	171 SF
STORAGE	35 SF
STORY TELLING	406 SF
STUDY	108 SF
TEEN	340 SF
VESTIBULE	623 SF
VESTIBULE	46 SF
WORK ROOM	811 SF
Grand total: 29	14887 SF

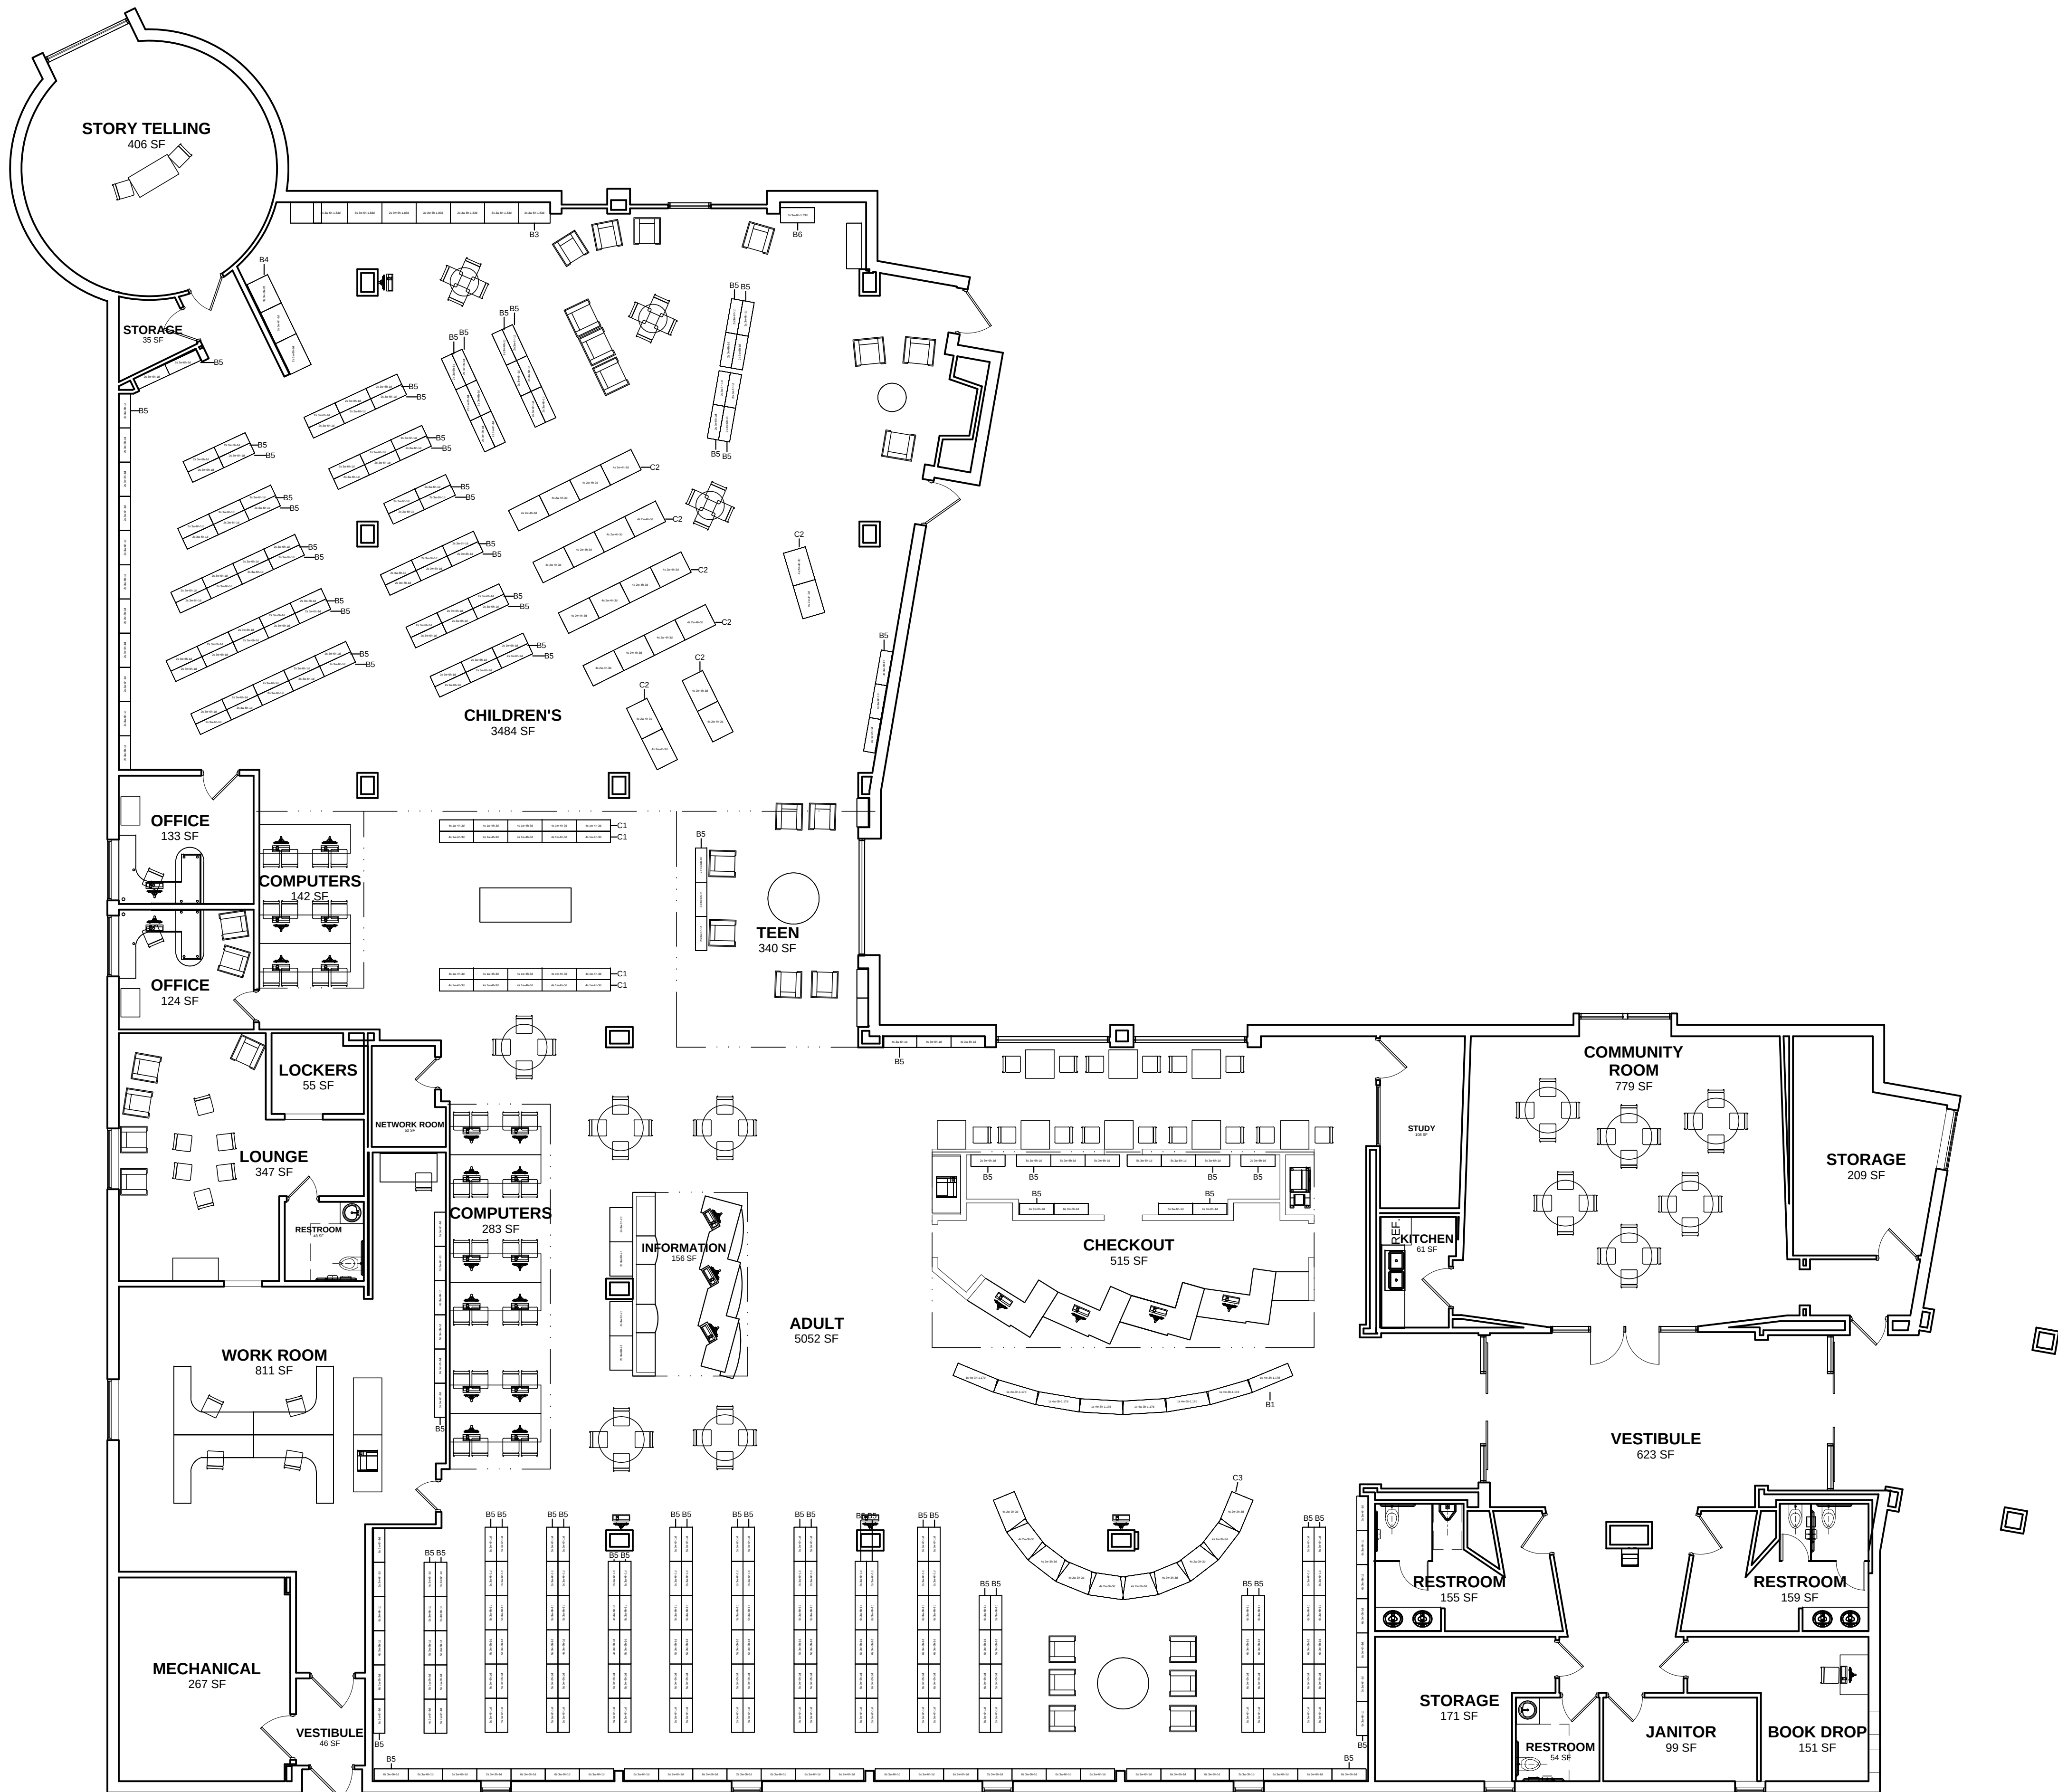

1 FIRST FLOOR PLAN
1/8" = 1'-0"

Project No. 2013-028.000
Project Date 09.27.2013
Produced

Field
Verification Set
Not For
Construction

These Drawings and Specifications, and all copies thereof are and shall remain the property and copyright of the Architect. They shall be used only with respect to the Project and are not to be used on any other Project without prior written permission from the Architect.

#	Revision	Date
---	----------	------

5625 East Washington Street
Indianapolis, IN 46219

KEY PLAN

INDIANAPOLIS PUBLIC
LIBRARY

Facilities Documentation
Services
IRVINGTON BRANCH

FLOOR PLAN

G-101

NEW - SHELVING LEGEND		
KEY	ITEM	QUANTITY
SA-5	90" H FRAME (SINGLE FACED) 5 LEVELS	0
SA-6	90" H FRAME (SINGLE FACED) 6 LEVELS	32
SA-6M	90" H FRAME (SINGLE FACED) 6 LEVELS WITH MAGAZINE FACEOUT	3
SA-7	90" H FRAME (SINGLE FACED) 7 LEVELS	46
SB-5	66" H FRAME (DOUBLE FACED) 5 LEVELS, SOLID METAL TOP, PLAM SIDES	108
SE-4	66" H FRAME (SINGLE FACED) 4 LEVELS, PLAM TOP	8
SC-4	48" H FRAME (DOUBLE FACED) 4 LEVELS, PLAM TOP & SIDES	5
SD-3	42" H FRAME (DOUBLE FACED) 3 LEVELS, PLAM TOP & SIDES	4
SF-6	90" H FRAME (DOUBLE FACED) 6 LEVELS, PLAM SIDES	0
TYPE SA - 6 LEVELS		

GENERAL FURNITURE NOTES

- A. FINAL SEATING DESIGN IS NOT AVAILABLE AT THIS TIME. DESIGNER CANNOT PROVIDE INFINITE ASSURANCE THAT ACTUAL FURNITURE LAYOUTS WILL BE SITUATED IN ANY SPECIFIC ORDER OR LOCATION. THE FURNITURE LAYOUT WILL BE DETERMINED BY THE OWNER OR OCCUPANT AT A FUTURE DATE.
- B. THE NON-FIXED SEATING SHOWN ON THIS PLAN HAS NOT BEEN USED IN THE DETERMINATION FOR OCCUPANT LOADS OR OTHER EGRESS DETERMINATIONS. THE AISLE CLEARANCE REQUIREMENTS FOR SEATING AT TABLES MUST BE ACCOMMODATED PER IBC SECTIONS 1014.4.3 AND 1025.9.



702 North Capitol Avenue
Indianapolis, Indiana 46204

p 317 636-3980
f 317 263-2073

www.rowlanddesign.com



INDIANAPOLIS PUBLIC
LIBRARY LAWRENCE
BRANCH


7898 HAGUE ROAD
INDIANAPOLIS, IN 46256

10/24/19
BID DOCUMENTS



NO.	DESCRIPTION	DATE
-----	-------------	------

PROJECT #	19-030
SHEET ISSUE DATE	11/28/19
DRAWN BY	AB / KD
CHECKED BY	BS

FURNITURE PLANS
& SCHEDULES

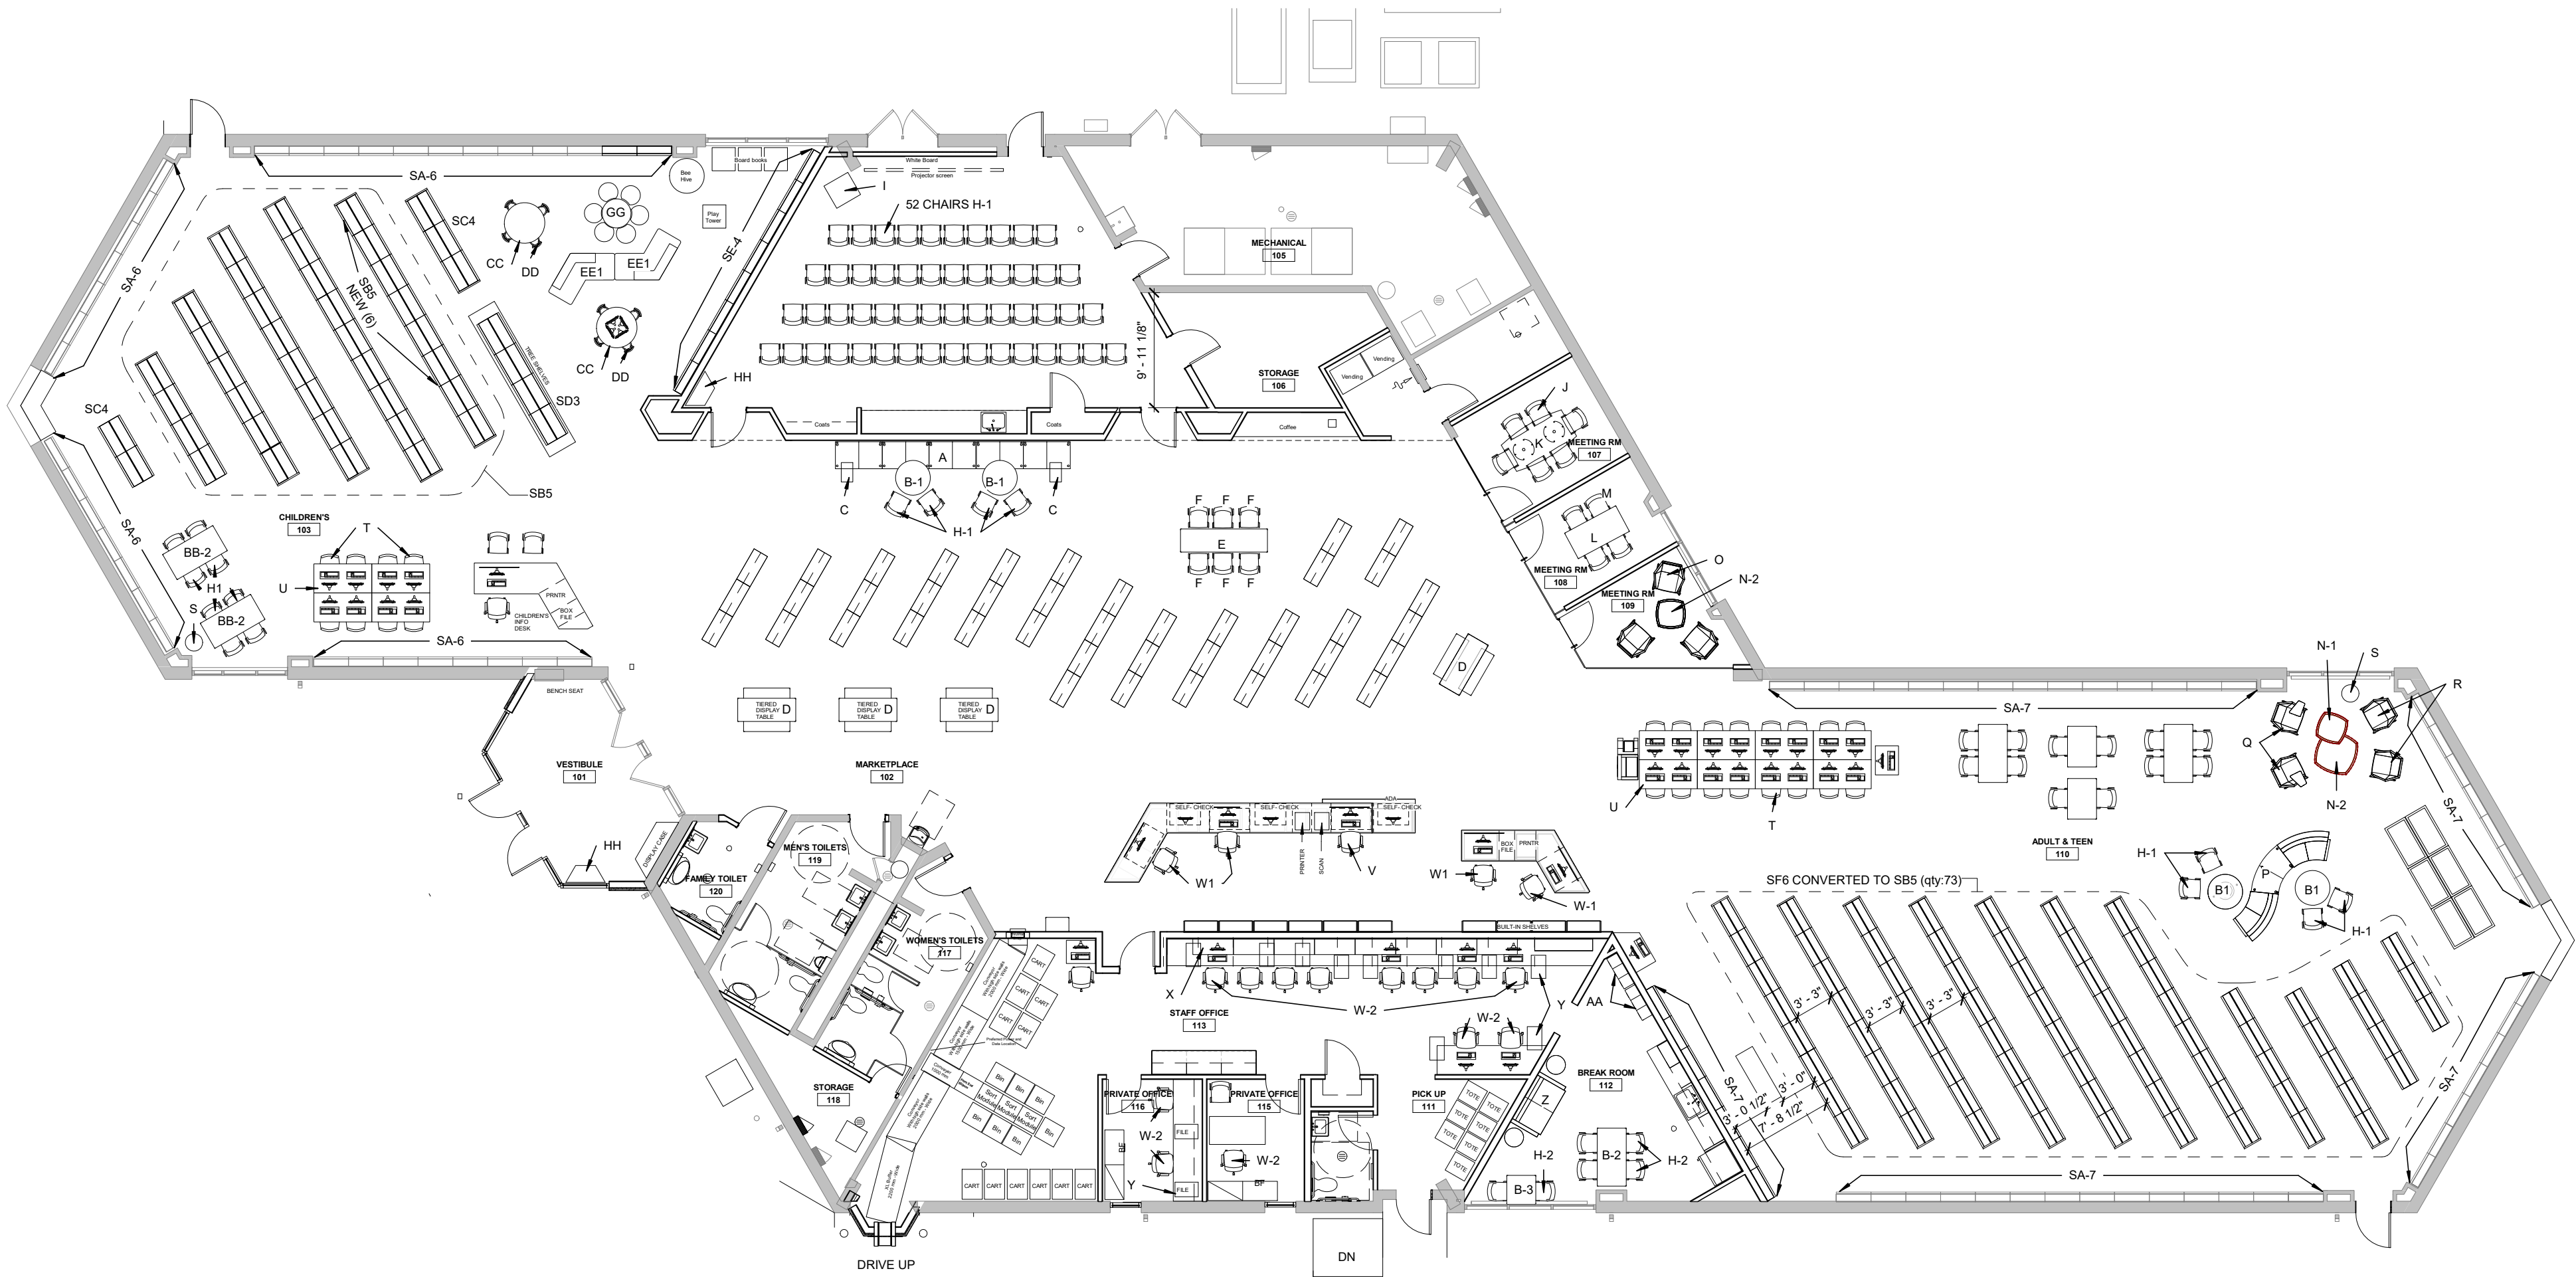


1 FIRST FLOOR FURNITURE PLAN
A800 1/8" = 1'-0"

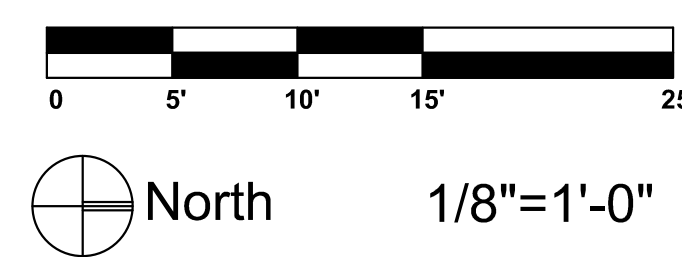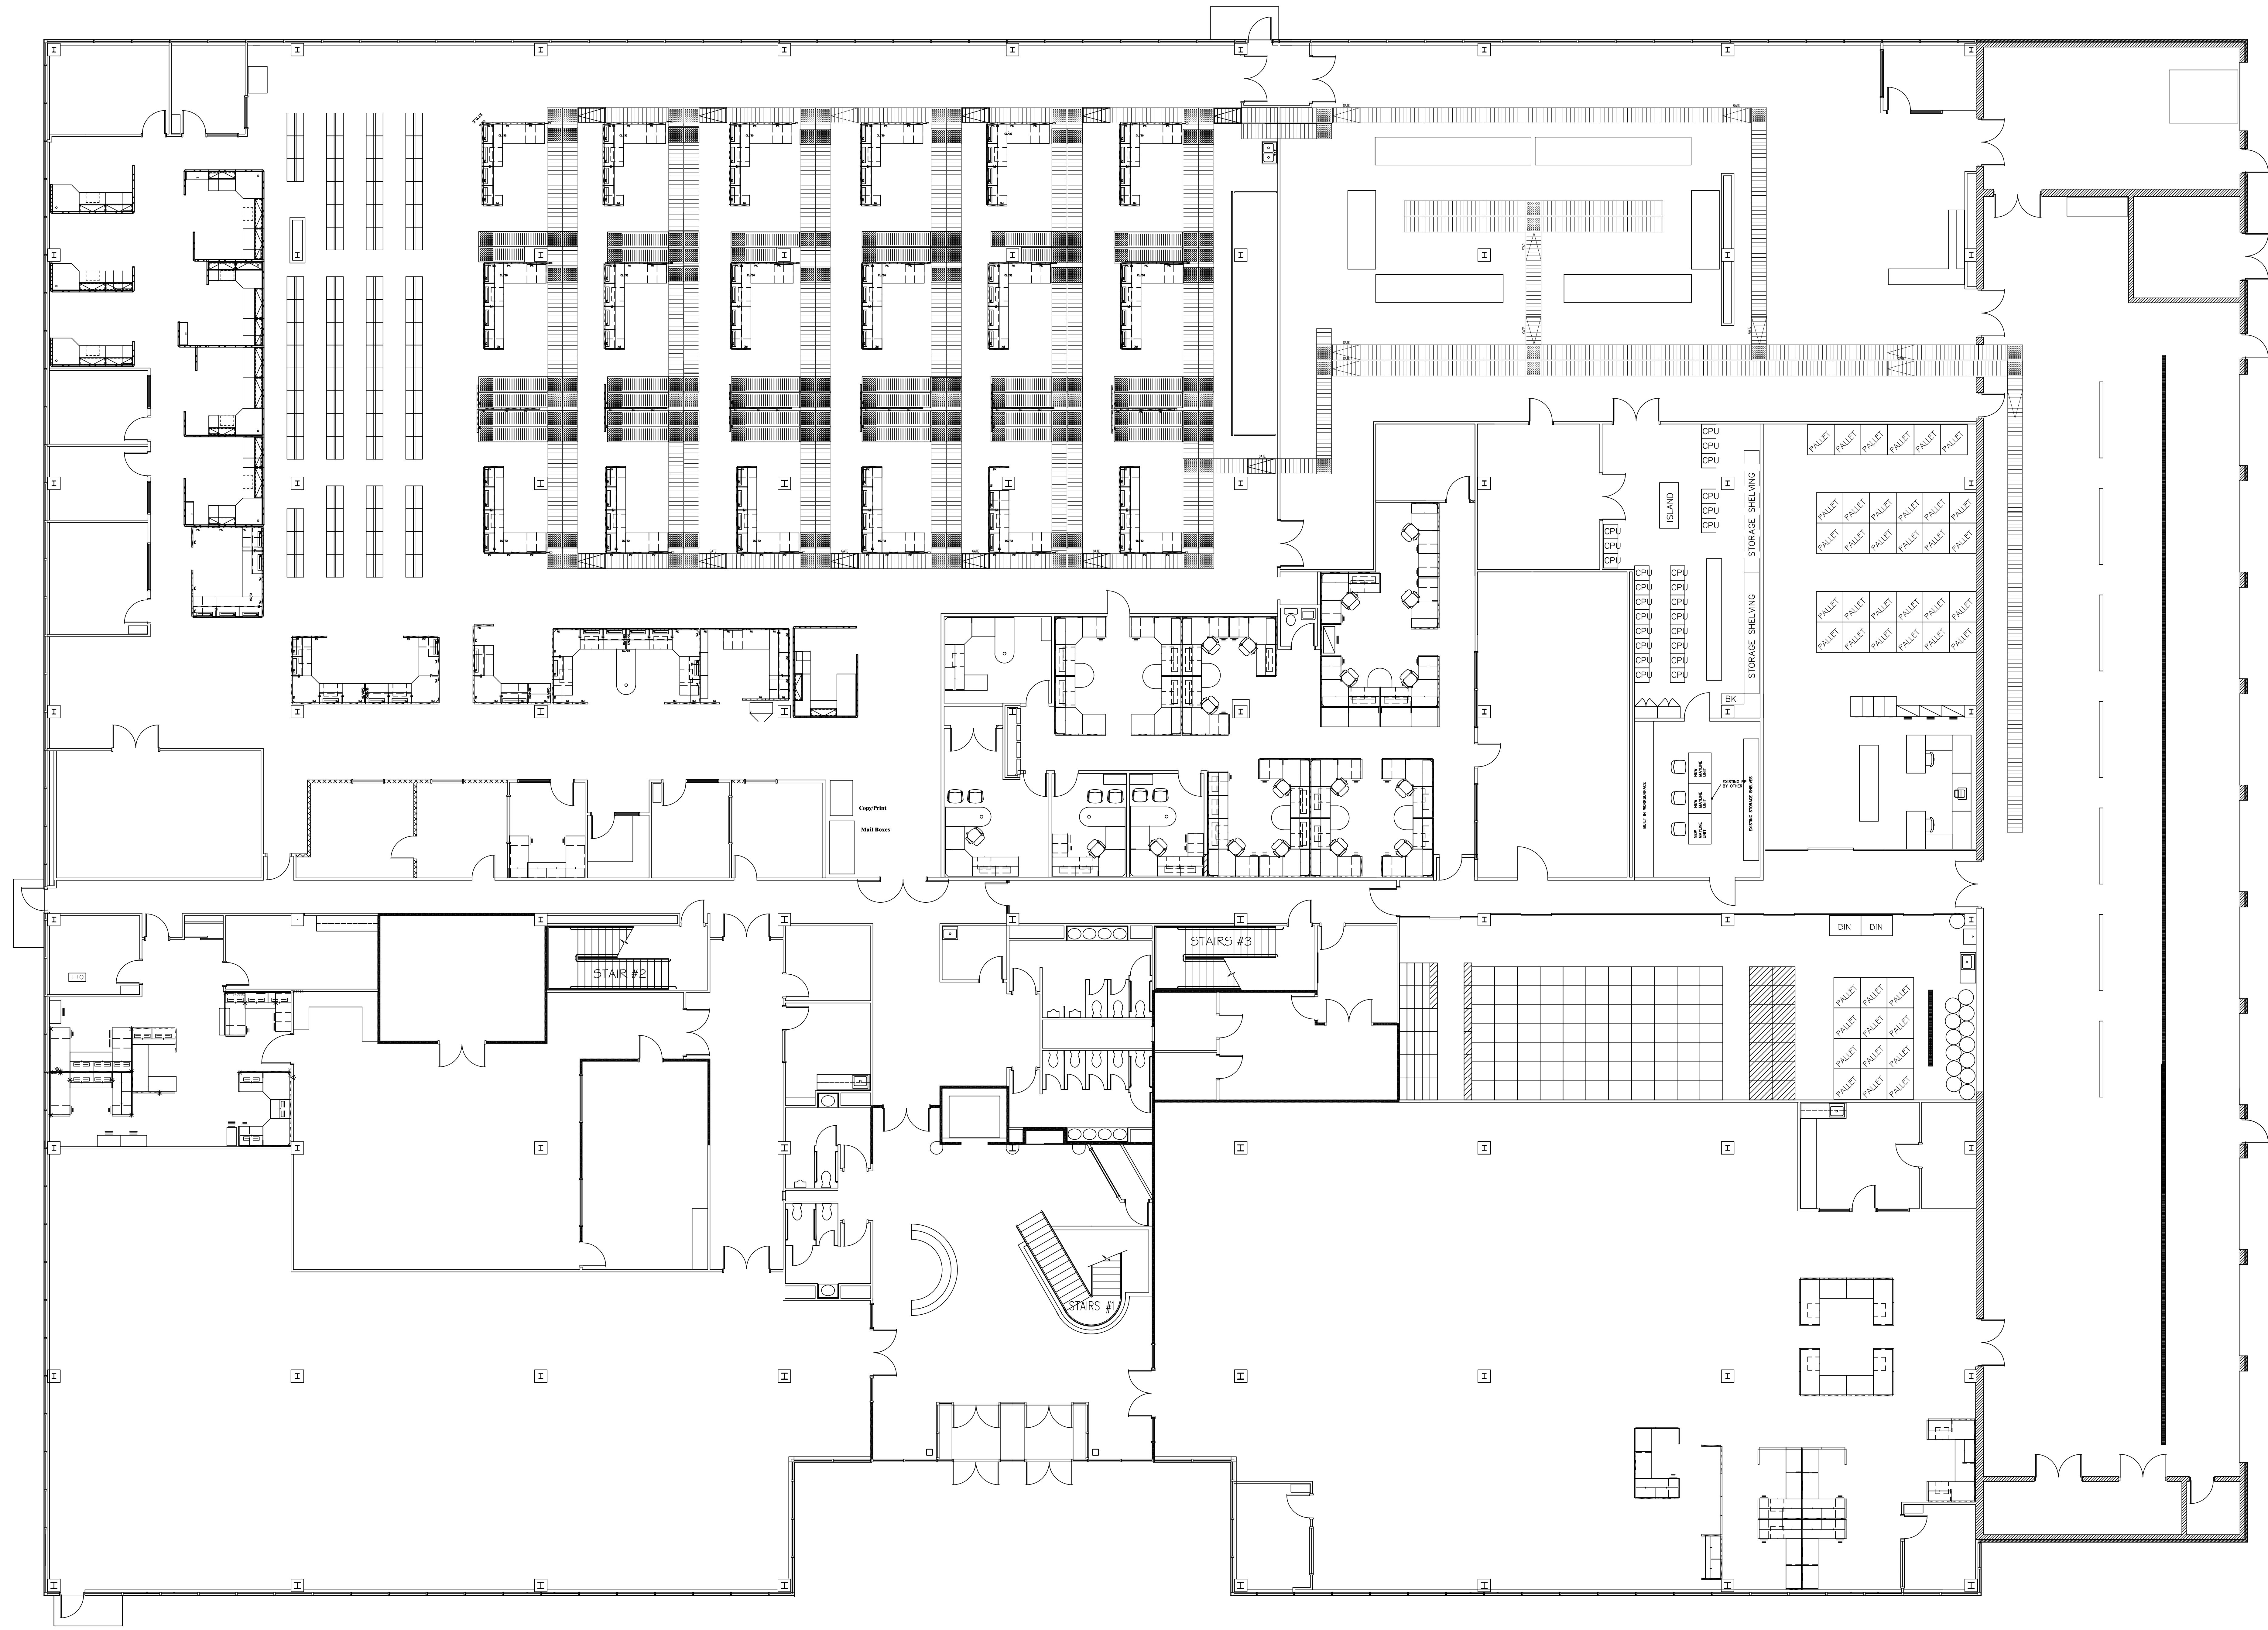

Room Schedule	
Name	Area
AME SALES	297 SF
BOARD KITCHEN	469 SF
BOARD ROOM 221	461 SF
BREAK ROOM	120 SF
CHASE	59 SF
CONFERENCE 118	139 SF
CONFERENCE 222	218 SF
CONFERENCE 210	218 SF
CONFERENCE ROOM	186 SF
DISPLAY	33 SF
ELECTRICAL	181 SF
ELECTRICAL	84 SF
ELECTRICAL	39 SF
ELEVATOR	56 SF
ELEVATOR EQUIP.	50 SF
FACILITIES AND MEDIA RELATIONS	690 SF
FILES	103 SF
FILES & WORKROOM	293 SF
FOUNDATION BOARD ROOM	878 SF
FOUNDATION CONFERENCE ROOM	196 SF
FOUNDATION RECEPTION	813 SF
GARAGE	5381 SF
HR RECEPTION	263 SF
INDY READS	1757 SF
INTERNET SALES	1342 SF
INTERNET SALES PACKAGING	448 SF
J.C.	105 SF
KITCHEN	336 SF
LARGE MEETING ROOM 226	2433 SF
LOADING DOCK	630 SF
LOBBY	1371 SF
LOBBY	308 SF
LOUNGE	127 SF
LOUNGE	528 SF
MECHANICAL	337 SF
MECHANICAL	429 SF
MECHANICAL	236 SF
MECHANICAL	278 SF
MECHANICAL	49 SF
MECHANICAL	276 SF
MEDIA SPECIALIST	196 SF
NETWORK ROOM	91 SF
OFFICE	135 SF
OFFICE	107 SF
OFFICE	120 SF
OFFICE	109 SF
OFFICE	183 SF
OFFICE	112 SF
OFFICE	124 SF
OFFICE	123 SF
OFFICE	174 SF
OFFICE	149 SF
OFFICE	126 SF
OFFICE	126 SF
OFFICE	1628 SF
OFFICE	131 SF
OFFICE	158 SF
OFFICE	203 SF
OFFICE	119 SF
OFFICE	127 SF
OFFICE	99 SF
OFFICE	174 SF
OFFICE	91 SF
OFFICE	445 SF
OFFICE	144 SF
OFFICE	168 SF
OFFICE	124 SF
OFFICE	124 SF
OFFICE	113 SF
OFFICE	116 SF
OFFICE	259 SF
OFFICE	130 SF
OFFICE	109 SF
OFFICE	116 SF
OFFICE	223 SF
OFFICE	287 SF
OFFICE	164 SF
OFFICE	221 SF
OFFICE	139 SF
OFFICE	272 SF
OFFICE	818 SF
OFFICE	173 SF
OFFICE	201 SF
OUTREACH	3654 SF
PREVIEW ROOM	65 SF
PROCESSING	15862 SF
PURCHASING	1548 SF
RESTROOM	107 SF
RESTROOM	103 SF
RESTROOM	179 SF
RESTROOM	188 SF
RESTROOM	25 SF
RESTROOM	193 SF
RESTROOM	216 SF
SECOND HAND PROSE BOOKSTORE	3385 SF
SERVER ROOM	811 SF
SETUP ROOM	963 SF
SORTING	4560 SF
STAFF LOUNGE	667 SF
STAIRS	172 SF
STAIRS	172 SF
STAIRS	172 SF
STAIRS	188 SF
STORAGE	94 SF
STORAGE	1750 SF
STORAGE	763 SF
STORAGE	188 SF
STORAGE	67 SF
STORAGE	149 SF
TRAINING	745 SF
UPPER LOBBY	1099 SF
UPS	61 SF
VESTIBULE	148 SF
VESTIBULE	83 SF
WORK ROOM	216 SF

Bookshelf Schedule						
Type Mark	Width	Height	Depth	Number of Shelves	Count	Shelf Linear Footage
B1	3' - 0"	6' - 0"	1' - 0"	4	1	12'
B1	3' - 0"	6' - 0"	1' - 0"	5	98	1470'
B1	3' - 0"	6' - 0"	1' - 0"	6	290	5220'
B1	3' - 0"	6' - 0"	1' - 0"	7	15	315'
B1	3' - 0"	6' - 0"	1' - 0"	8	5	120'
B3	3' - 0"	2' - 6"	1' - 0"	2	42	252'
B3	3' - 0"	2' - 6"	1' - 0"	3	11	99'
Grand total: 462						7488'

Office and Vending Equipment Schedule		
Designation	Type	Count
OEQ	Computer	109
OEQ	Copier/Floor	1
OEQ	Copier/Table	1
OEQ	Laser Printer	2
VEQ	Vending Machine Snacks	2
VEQ	Beverage Dispenser	2

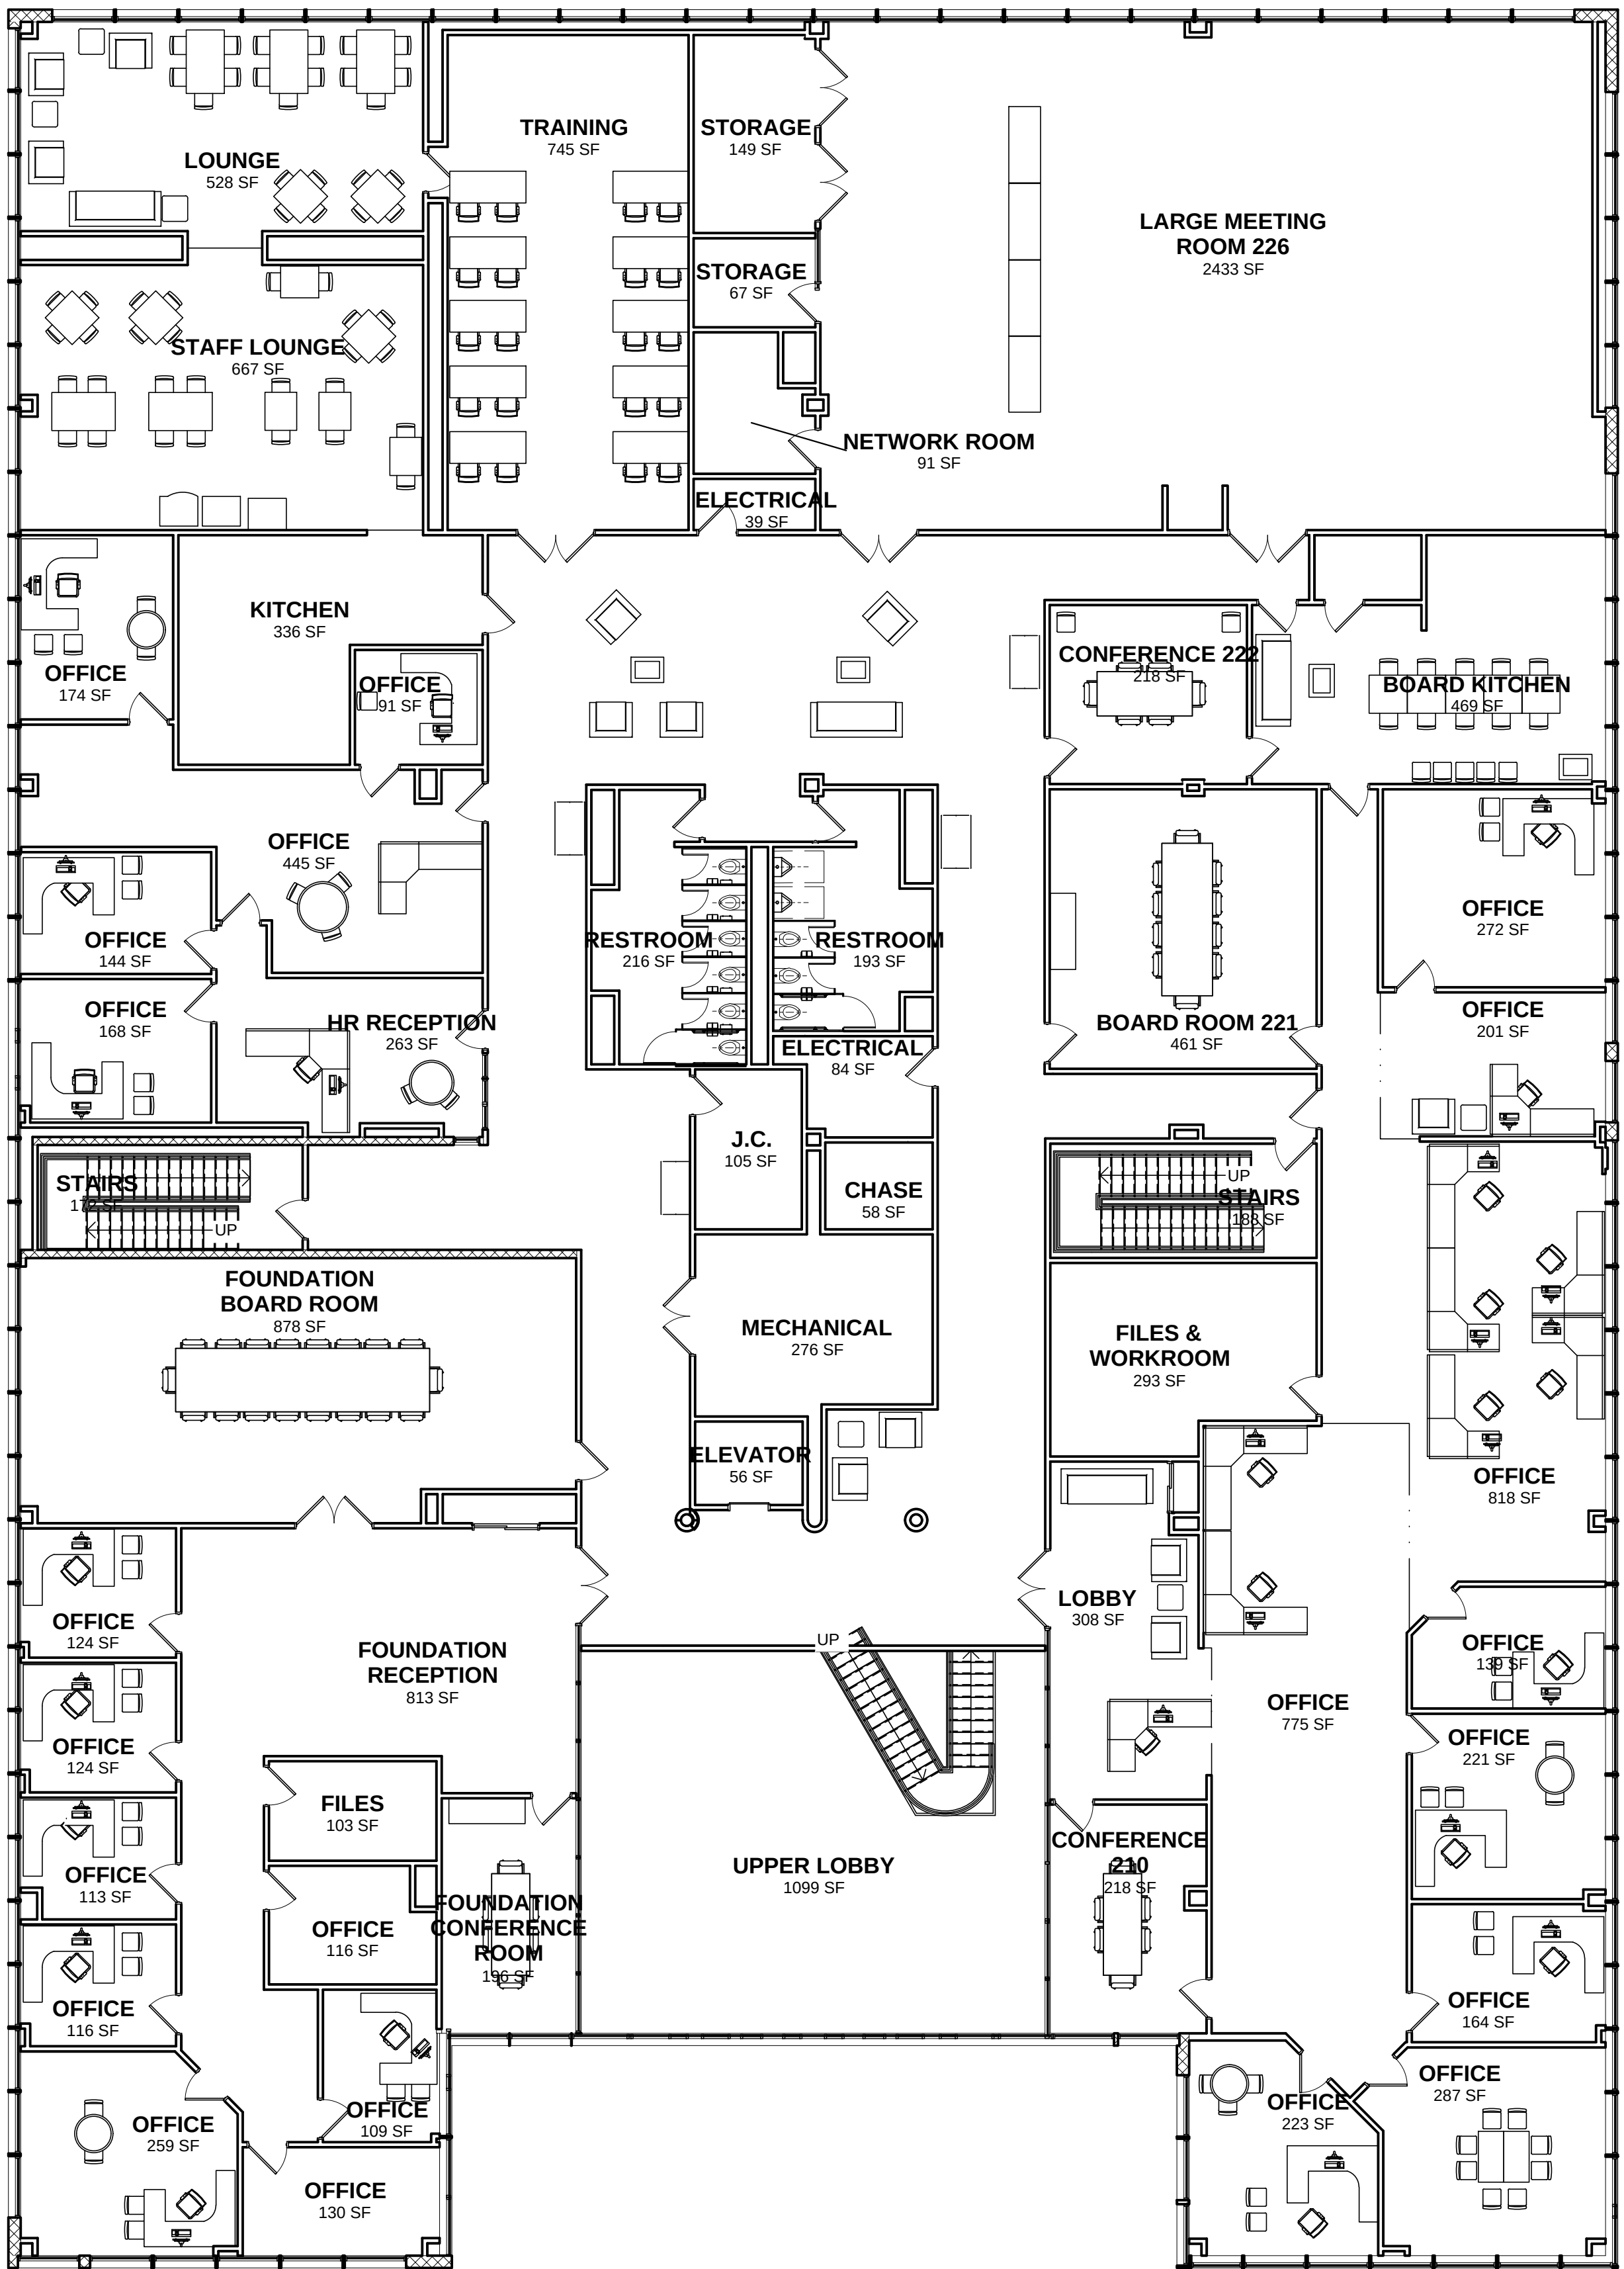

1 SECOND FLOOR PLAN
1" = 10'-0"

Project No. 2013-028.000
Project Date 09.27.2013
Produced Designer Author

Field
Verification
Not For
Constructi

These Drawings and Specifications, and
thereof are and shall remain the property of
the Architect. They shall be used only with
Project and are not to be used on any oth
Work without prior written permission from

Revision

2450 N Meridian St.
Indianapolis, IN 46206


KEY PLAN

Indianapolis Public L

Facility Document
Services
LIBRARY SERVIC
CENTER

SECOND FLOO

G-102

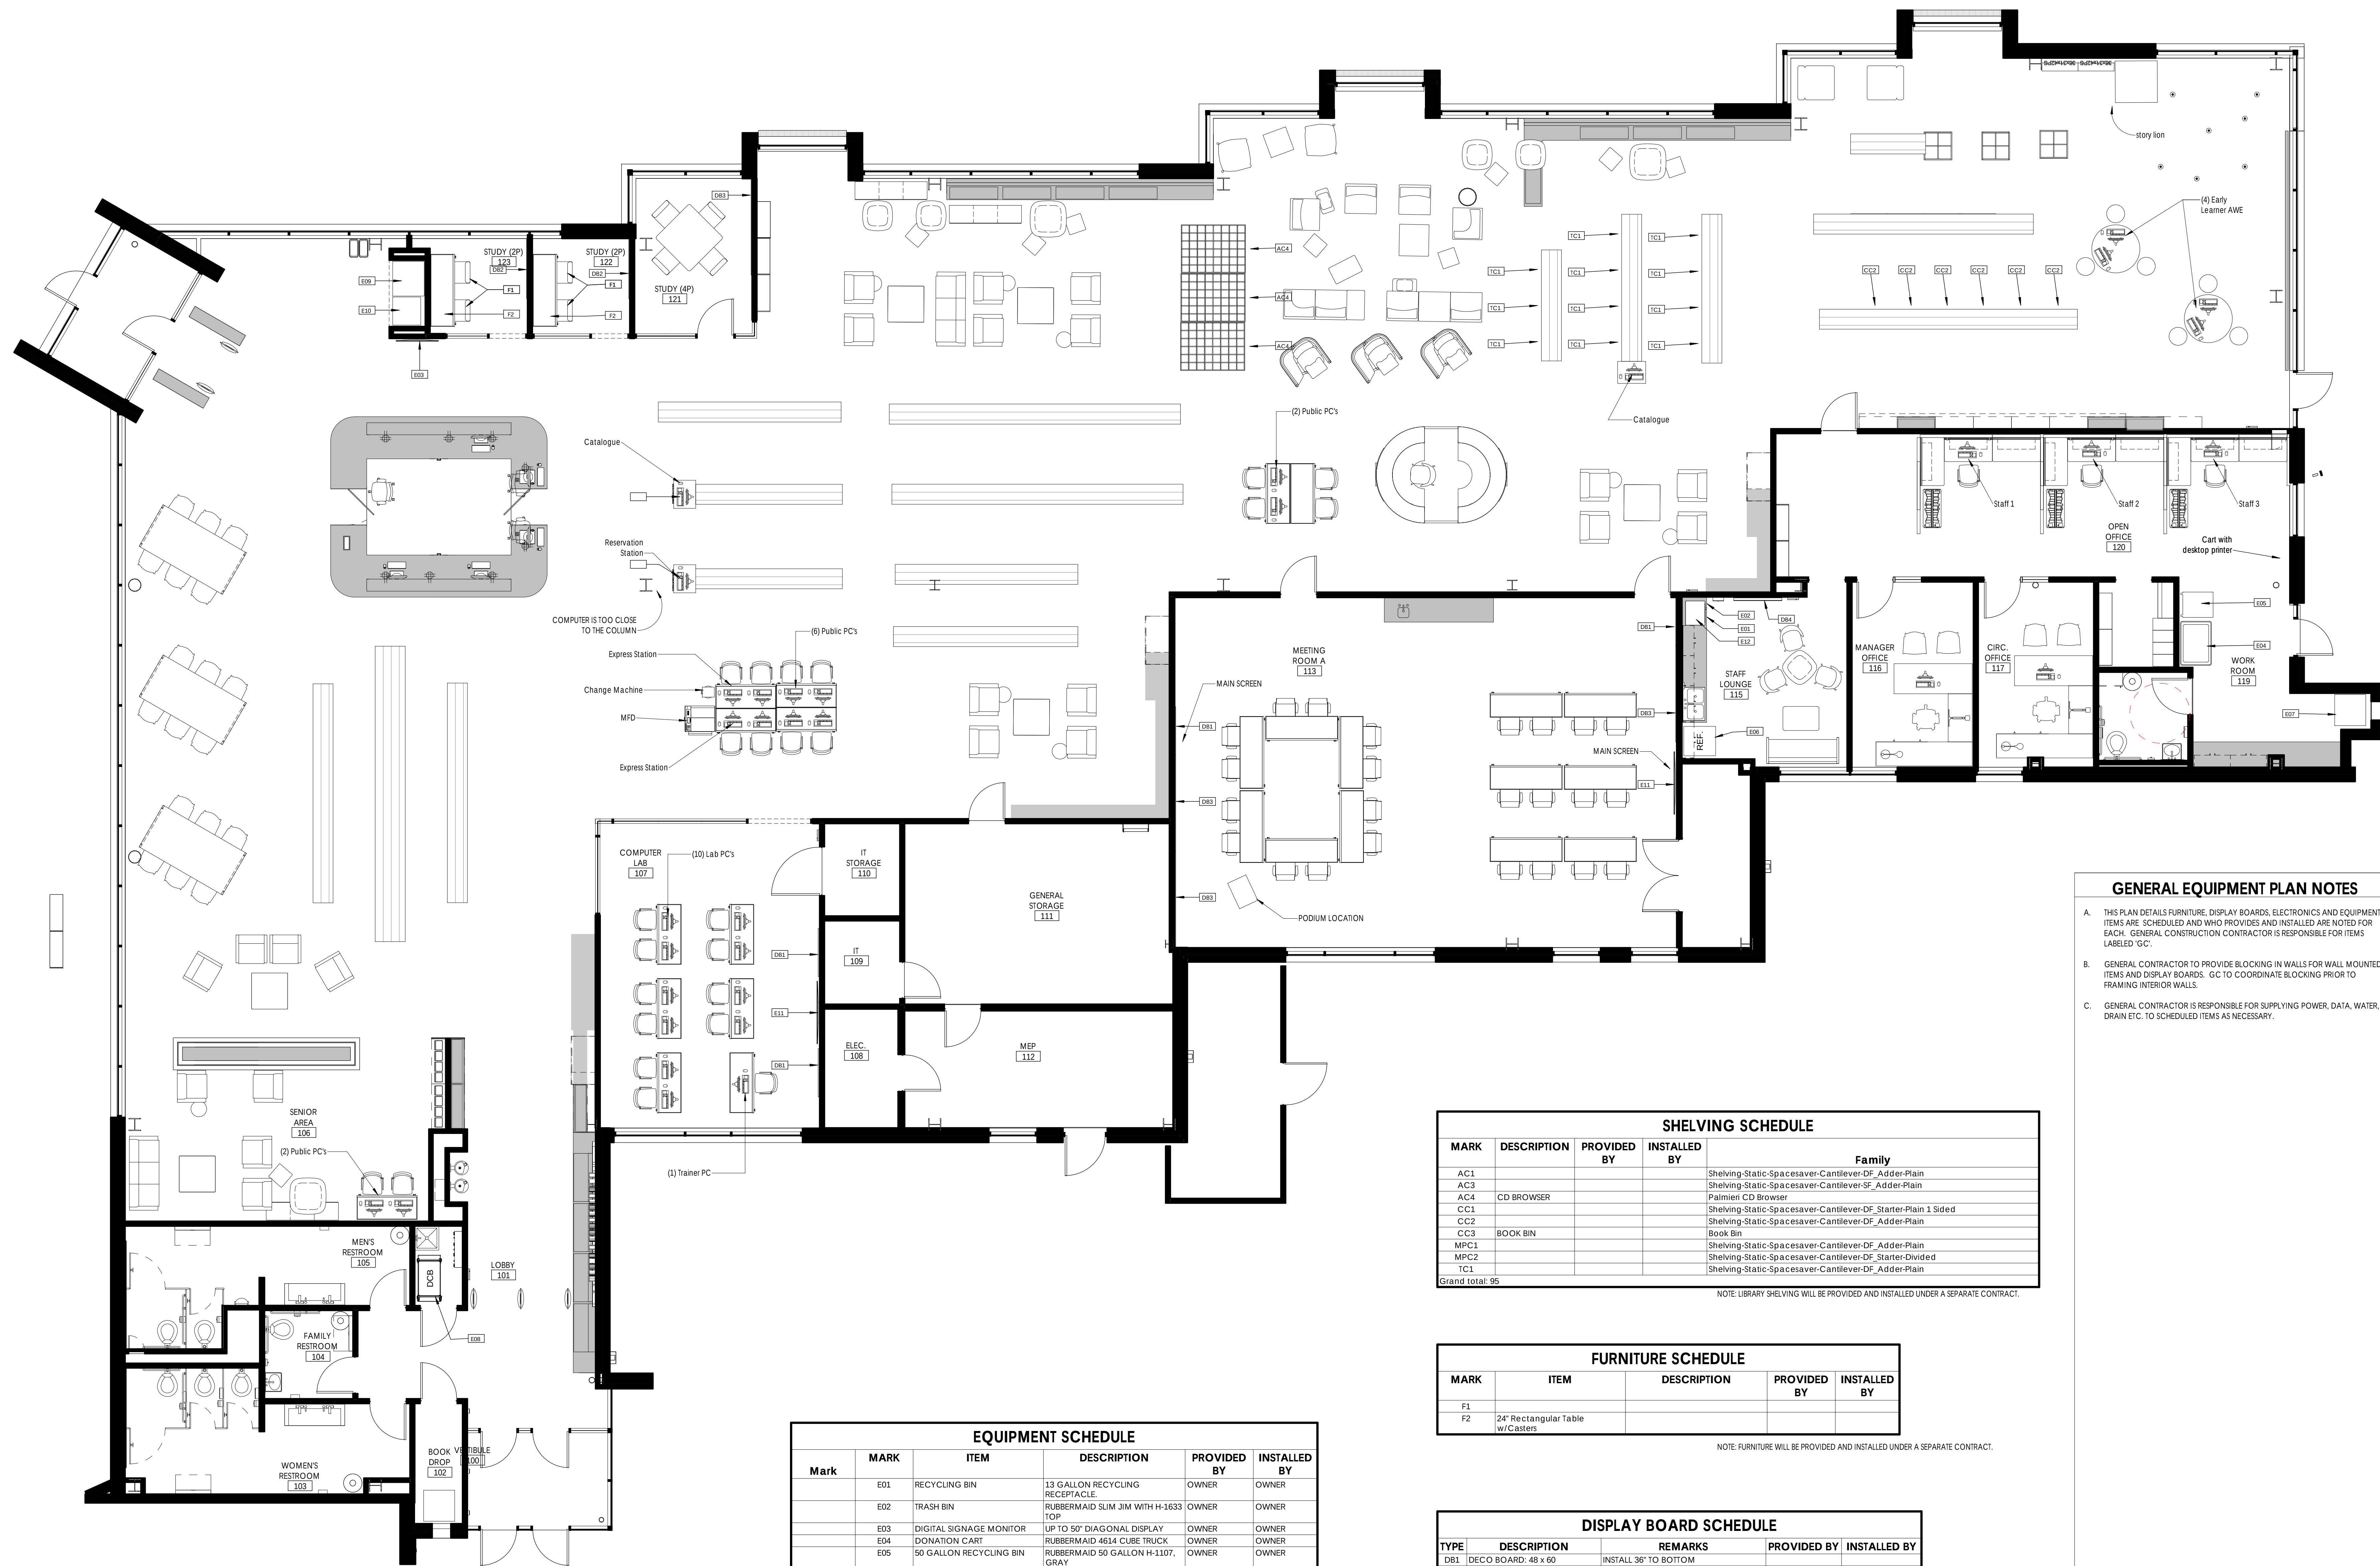

Mark	MARK	ITEM	DESCRIPTION	PROVIDED BY	INSTALLED BY
	E01	RECYCLING BIN	13 GALLON RECYCLING RECEPTACLE	OWNER	OWNER
	E02	TRASH BIN	RUBBERMAID SLIM JIM WITH H-1633 TOP	OWNER	OWNER
	E03	DIGITAL SIGNAGE MONITOR	UP TO 50" DIAGONAL DISPLAY	OWNER	OWNER
	E04	DONATION CART	RUBBERMAID 4614 CUBE TRUCK	OWNER	OWNER
	E05	50 GALLON RECYCLING BIN	RUBBERMAID 50 GALLON H-1107, GRAY	OWNER	OWNER
	E06	REFRIGERATOR	KINGSLEY 60 SERIES DURALIGHT ALUMINUM CART	OWNER	OWNER
	E07	BOOK CART	RUBBERMAID 6173-88 CLEANING CART, BLACK	OWNER	OWNER
	E08	CLEANING CART	TRIMLINE II COMBO VENDING MACHINE	OWNER	OWNER
	E09	VENDING MACHINE	COFFEE VENDING MACHINE	OWNER	OWNER
	E10	COFFEE VENDING MACHINE	60" FLAT SCREEN TV	OWNER	OWNER
	E11	60" FLAT SCREEN TV	MICROWAVE	OWNER	OWNER
	E12	MICROWAVE		OWNER	OWNER

MARK	DESCRIPTION	PROVIDED BY	INSTALLED BY	Family
AC1				Shelving-Static-Spacesaver-Cantilever-DF_Adder-Plain
AC3				Shelving-Static-Spacesaver-Cantilever-SF_Adder-Plain
AC4	CD BROWSER			Palmieri CD Browser
CC1				Shelving-Static-Spacesaver-Cantilever-DF_Starter-Plain 1 Sided
CC2				Shelving-Static-Spacesaver-Cantilever-DF_Adder-Plain
CC3	BOOK BIN			Book Bin
MPC1				Shelving-Static-Spacesaver-Cantilever-DF_Adder-Plain
MPC2				Shelving-Static-Spacesaver-Cantilever-DF_Starter-Divide d
TC1				Shelving-Static-Spacesaver-Cantilever-DF_Adder-Plain
Grand total: 95				

NOTE: LIBRARY SHELVING WILL BE PROVIDED AND INSTALLED UNDER A SEPARATE CONTRACT.

MARK	ITEM	DESCRIPTION	PROVIDED BY	INSTALLED BY
F1				
F2	24" Rectangular Table w/Casters			

NOTE: FURNITURE WILL BE PROVIDED AND INSTALLED UNDER A SEPARATE CONTRACT.

TYPE	DESCRIPTION	REMARKS	PROVIDED BY	INSTALLED BY
DB1	DECO BOARD: 48 x 60	INSTALL 36" TO BOTTOM		
DB2	DECO BOARD: 60 x 48	INSTALL 36" TO BOTTOM		
DB3	DECO BOARD: 96 x 60	INSTALL 36" TO BOTTOM		
DB4	TACK BOARD: 48 x 48	INSTALL 36" TO BOTTOM	FURN VENDOR	

NOTE: DISPLAY BOARDS WILL BE PROVIDED AND INSTALLED UNDER A SEPARATE CONTRACT.

GENERAL EQUIPMENT PLAN NOTES

- THIS PLAN DETAILS FURNITURE, DISPLAY BOARDS, ELECTRONICS AND EQUIPMENT. ITEMS ARE SCHEDULED AND WHO PROVIDES AND INSTALLED ARE NOTED FOR EACH. GENERAL CONSTRUCTION CONTRACTOR IS RESPONSIBLE FOR ITEMS LABELED "GC".
- GENERAL CONTRACTOR TO PROVIDE BLOCKING IN WALLS FOR WALL MOUNTED ITEMS AND DISPLAY BOARDS. GC TO COORDINATE BLOCKING PRIOR TO FRAMING INTERIOR WALLS.
- GENERAL CONTRACTOR IS RESPONSIBLE FOR SUPPLYING POWER, DATA, WATER, DRAIN ETC. TO SCHEDULED ITEMS AS NECESSARY.

AXIS

618 East Market Street
Indianapolis, Indiana 46202
phone 317/264.8162
axisarch.com

618 East Market Street
Indianapolis, Indiana 46202
phone 317/264.8162
axisarch.com

DATE ISSUED DEC 12, 2018

REVISIONS:
DESCRIPTION DATE

METICULOUS
DESIGN + ARCHITECTURE

CLIENT
THE INDIANAPOLIS PUBLIC LIBRARY
Mike Coghlan
2000 N. Meridian St.
Indianapolis, IN 46208
317.275.4840

ASSOCIATE ARCHITECT
Meticulous Design + Architecture
Brian Robinson, Partner
1800 North Meridian Street, Suite 100
Indianapolis, IN 46202
317.905.1500

CIVIL ENGINEER
Civil & Environmental Consultants, Inc.
Gregory Hammussen, Senior Project Manager
3301 S. Ohio Street, Suite C
Indianapolis, IN 46204
317.656.7777

STRUCTURAL ENGINEER
Lynch, Harrison & Shumate, Inc.
Wes Harrison, Partner
500 Virginia Ave.
Indianapolis, IN 46203
317.423.3550

MEP ENGINEER
The Engineering Collaborative, LLC
Sam Hart, Partner
2430 Executive Drive, Suite 100
Indianapolis, Indiana 46241
317.636.5941

LANDSCAPE ARCHITECT
Jeff Mader
7008 Madison Ave
Indianapolis, IN 46227
317.889.1775

THE INDIANAPOLIS PUBLIC LIBRARY
BRIGHTWOOD BRANCH LIBRARY
2434 NORTH SHERMAN DR, INDIANAPOLIS, IN 46218

DATE: 12/12/2018
PROJECT: 15042

A802
PROJECT NUMBER: 15042


INDYPL - MICHIGAN ROAD BRANCH
Shelving Plan



Room Schedule	
Name	Area
ADULT	8163 SF
BOOK DROP	52 SF
CHECKOUT	479 SF
CHILDREN'S	2891 SF
COMMUNITY ROOM	1085 SF
COMPUTERS	200 SF
COMPUTERS	288 SF
CORRIDOR	95 SF
INFORMATION	95 SF
KITCHEN	83 SF
LOUNGE	326 SF
MECHANICAL	178 SF
OFFICE	189 SF
OFFICE	113 SF
RESTROOM	124 SF
RESTROOM	122 SF
RESTROOM	51 SF
STORAGE	85 SF
STORAGE	48 SF
STORAGE	150 SF
STORAGE	123 SF
STORY TELLING	373 SF
TEEN	354 SF
VESTIBULE	136 SF
WORK ROOM	1048 SF
Grand total: 25	16816 SF

Bookshelf Schedule						
Type Mark	Width	Height	Depth	Number of Shelves	Count	Shelf Linear Footage
B1	1'-6"	4'-8"	1'-0"	2	2	9'
B2		3'-5"	0'-11"	2	14	76'
B3	2'-10"	3'-4"	1'-10"	5	1	14'
B4	3'-0"	7'-9"	0'-9"	4	7	84'
B4	3'-0"	7'-9"	0'-9"	5	5	75'
B4	3'-0"	7'-9"	0'-9"	6	4	72'
B5	3'-0"	5'-9"	0'-11"	4	19	228'
B5	3'-0"	5'-9"	0'-11"	5	5	75'
B6	3'-0"	3'-6"	1'-0"	2	42	252'
B6	3'-0"	3'-6"	1'-0"	3	10	90'
B7	3'-0"	7'-5"	0'-11"	3	1	9'
B7	3'-0"	7'-5"	0'-11"	5	9	135'
B8	3'-0"	3'-6"	1'-1"	2	14	84'
B9	3'-0"	7'-0"	1'-2"	5	7	105'
B10	3'-0"	7'-8"	1'-2"	3	8	72'
B11	3'-0"	5'-6"	0'-10 1/2"	3	5	45'
B11	3'-0"	5'-6"	0'-10 1/2"	4	59	708'
B12	3'-0"	7'-9"	0'-10 1/2"	6	72	1296'
B13	3'-0"	5'-5"	0'-11"	4	2	24'
B14	3'-0"	5'-7"	0'-10 1/2"	4	20	240'
B15	3'-0"	2'-8"	2'-4"	3	1	9'
B16	3'-0"	7'-1"	0'-9"	5	12	180'
B16	3'-0"	7'-1"	0'-9"	6	2	36'
B16	3'-0"	7'-1"	0'-9"	7	4	84'
B17	4'-0"	4'-2"	4'-0"	3	1	12'
B18	6'-2"	3'-7"	1'-6 1/2"	3	2	37'
B19	3'-0"	7'-1"	0'-11"	6	4	72'
B20	3'-0"	7'-1"	1'-2"	5	8	120'
B20	3'-0"	7'-1"	1'-2"	6	8	144'
B21	3'-0"	7'-6"	0'-10 1/2"	6	132	2376'
B22	3'-0"	7'-6"	1'-2"	3	3	27'
B22	3'-0"	7'-6"	1'-2"	6	3	54'
B23	3'-0"	7'-8"	1'-1"	4	5	60'
B23	3'-0"	7'-8"	1'-1"	5	11	165'
B24	3'-0"	7'-9"	1'-1"	5	12	180'
B24	3'-0"	7'-9"	1'-1"	6	5	90'
B25		3'-6"	0'-9"	2	14	76'
Grand total: 533					533	7415'

Office and Vending Equipment Schedule		
Designation	Type	Count
OEO	Computer	38
OEO	Copier-Floor	1
OEO	Copier-Table	1
OEO	Laser Printer	2

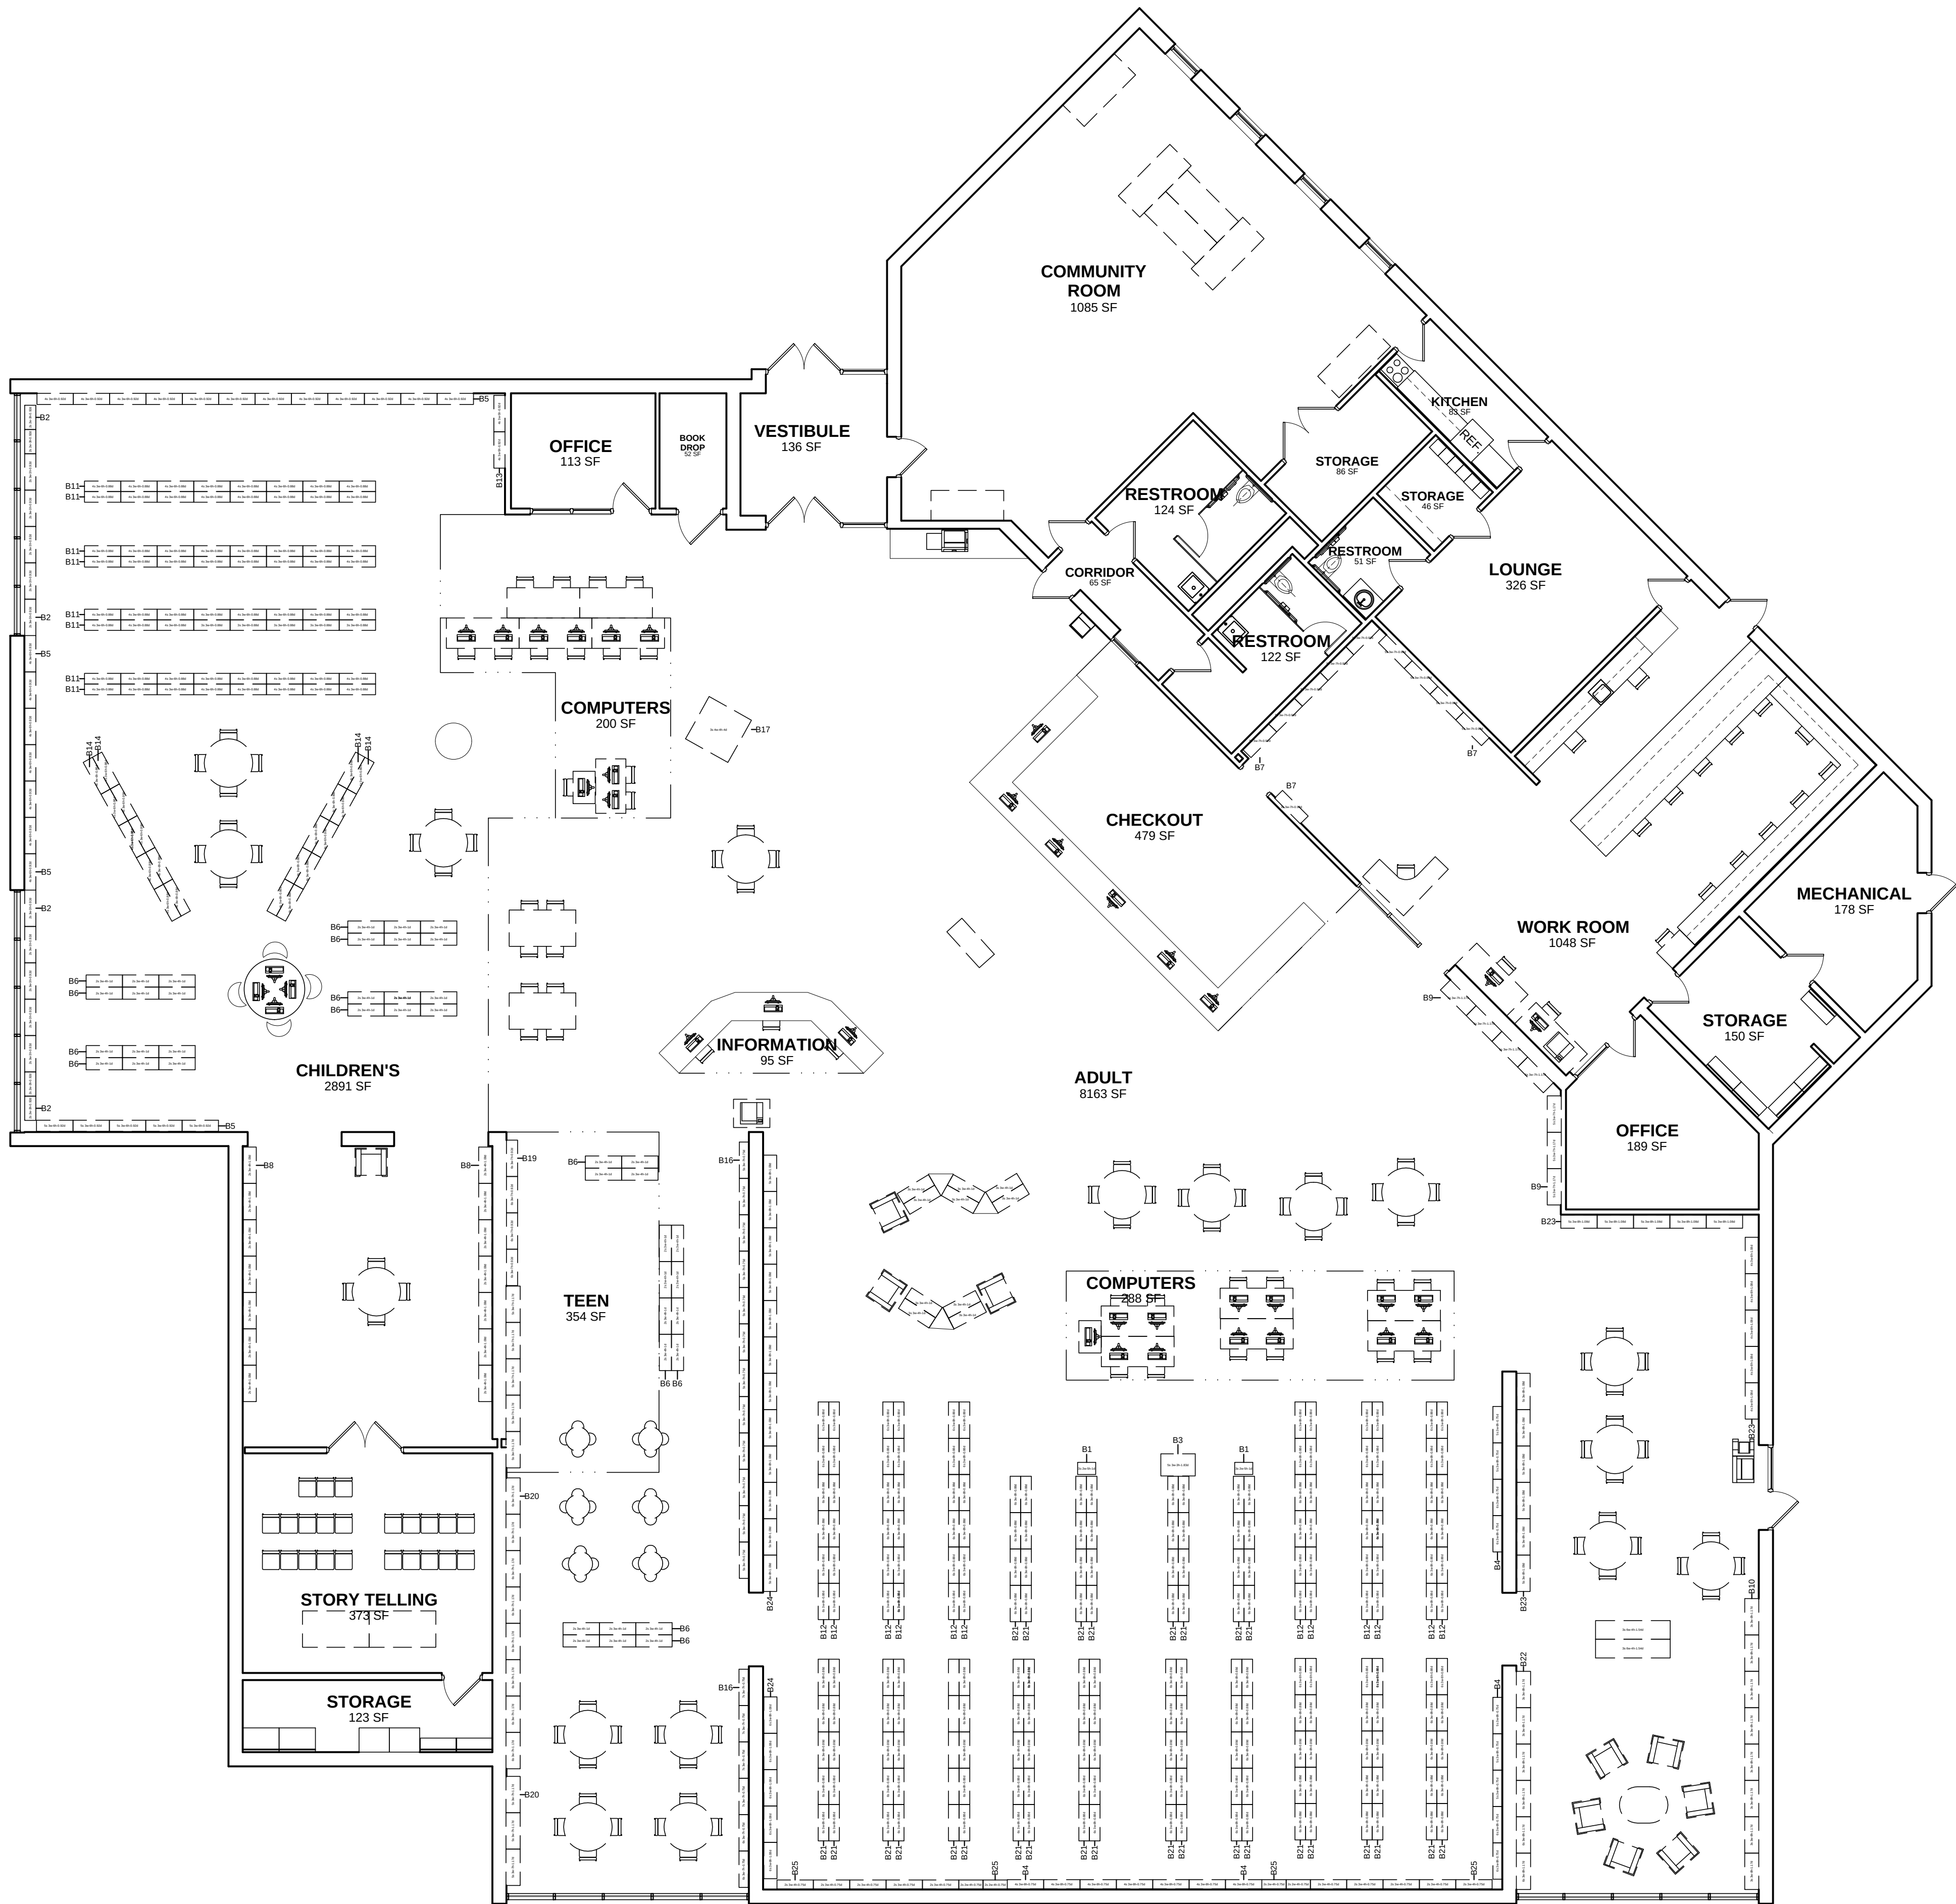

1 FIRST FLOOR PLAN
1/8" = 1'-0"

Project No. 2013-028.000
Project Date 09.27.2013
Produced

Field
Verification Set
Not For
Construction

These Drawings and Specifications, and all copies thereof are and shall remain the property and copyright of the Architect. They shall be used only with respect to the Project and are not to be used on any other Project. Work without prior written permission from the Architect.

#	Revision	Date
---	----------	------

8625 Guilford Avenue
Indianapolis, IN 46240

KEY PLAN

INDIANAPOLIS PUBLIC
LIBRARY

Facilities Documentation
Services
NORA BRANCH


FLOOR PLAN

G-101

Room Schedule	
Name	Area
ADULT	6046 SF
BOOK DROP	60 SF
CHECKOUT	281 SF
CHILDREN'S	2908 SF
COMPUTERS	1474 SF
CORRIDOR	573 SF
INFORMATION	213 SF
JANITOR	110 SF
KITCHEN	142 SF
KITCHEN	108 SF
LOCKERS	142 SF
LOUNGE	279 SF
MECHANICAL	115 SF
MECHANICAL	71 SF
MECHANICAL	818 SF
MEETING ROOM	1108 SF
NETWORK ROOM	81 SF
OFFICE	144 SF
OFFICE	190 SF
RESTROOM	176 SF
RESTROOM	154 SF
RESTROOM	48 SF
RESTROOM	62 SF
STORAGE	116 SF
STORAGE	233 SF
STORAGE	60 SF
STORAGE	89 SF
STORAGE	39 SF
STORY TELLING	433 SF
STUDY	106 SF
STUDY	108 SF
STUDY	224 SF
STUDY	137 SF
TEEN	137 SF
VESTIBULE	451 SF
WORK ROOM	1301 SF
Grand total: 35	18578 SF

Bookshelf Schedule						
Type Mark	Width	Height	Depth	Number of Shelves	Count	Shelf Linear Footage
B1	3'-0"	7'-6"	0'-11"	3	3	27'
B1	3'-0"	7'-6"	0'-11"	4	2	24'
B1	3'-0"	7'-6"	0'-11"	5	3	45'
B2	2'-6"	7'-9"	1'-0"	5	1	13'
B3	3'-0"	5'-7"	0'-9"	4	80	960'
B4	3'-0"	4'-1"	0'-11"	2	12	72'
B5	3'-0"	5'-7"	0'-11"	4	22	264'
B6	3'-0"	6'-4"	0'-11"	3	20	180'
B7	3'-0"	7'-9"	0'-11"	5	39	585'
B7	3'-0"	7'-9"	0'-11"	6	169	3042'
B8	3'-0"	3'-6"	1'-0"	3	48	432'
B9	3'-0"	7'-9"	1'-0"	3	2	18'
B9	3'-0"	7'-9"	1'-0"	4	9	108'
B9	3'-0"	7'-9"	1'-0"	5	8	120'
B9	3'-0"	7'-9"	1'-0"	6	48	864'
B10	3'-0"	4'-0"	1'-3"	2	4	24'
B11	3'-0"	4'-8"	1'-3"	3	12	108'
B12	2'-6"	6'-5"	0'-11"	3	4	30'
B12	2'-6"	6'-5"	0'-11"	4	8	80'
Grand total: 494					494	6996'

Office and Vending Equipment Schedule		
Designation	Type	Count
OEQ	Computer	55
OEQ	Copier/Floor	1
OEQ	Laser Printer	3
VEQ	Vending Machine Snacks	1

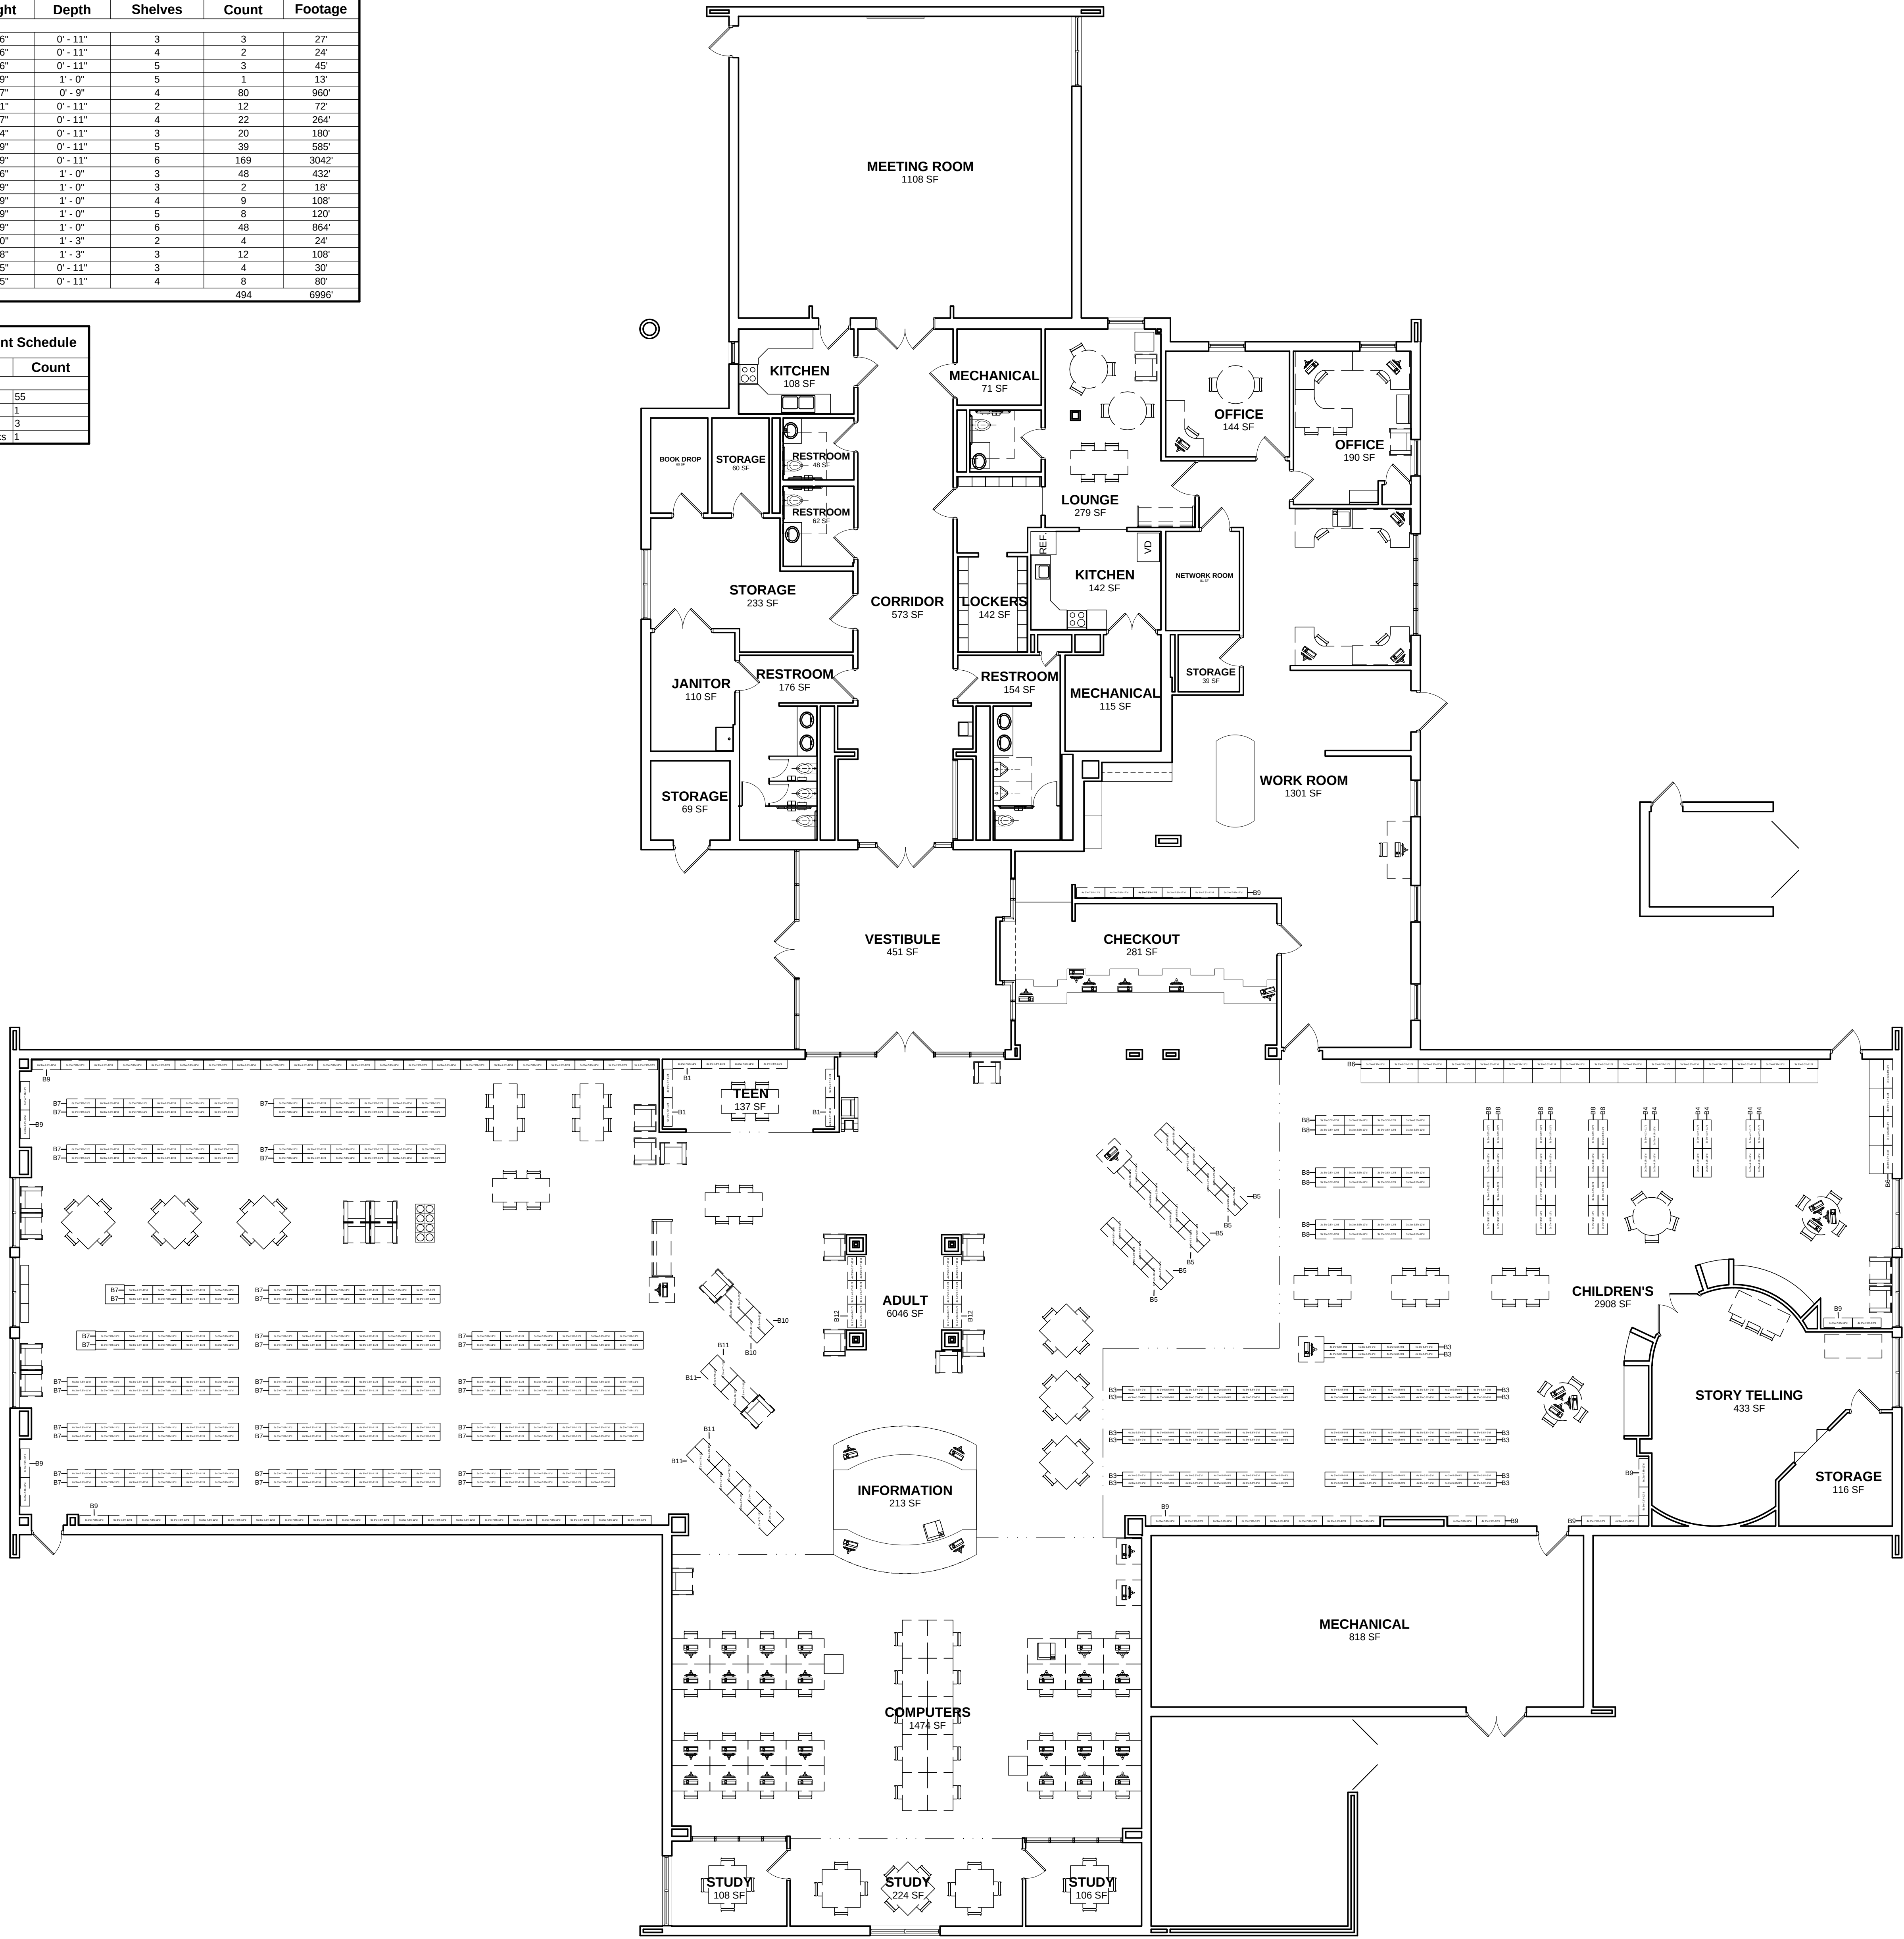

1 FIRST FLOOR PLAN
1/8" = 1'-0"

Project No. 2013-028.000
Project Date 09.27.2013
Produced

Field
Verification Set
Not For
Construction

These Drawings and Specifications, and all copies thereof are and shall remain the property and copyright of the Architect. They shall be used only with respect to the Project and are not to be used on any other Project. Work without prior written permission from the Architect.

#	Revision	Date
---	----------	------

6225 Zionsville Road
Indianapolis, IN 46268


KEY PLAN

INDIANAPOLIS PUBLIC
LIBRARY

Facilities Documentation
Services
PIKE BRANCH

FLOOR PLAN

G-101

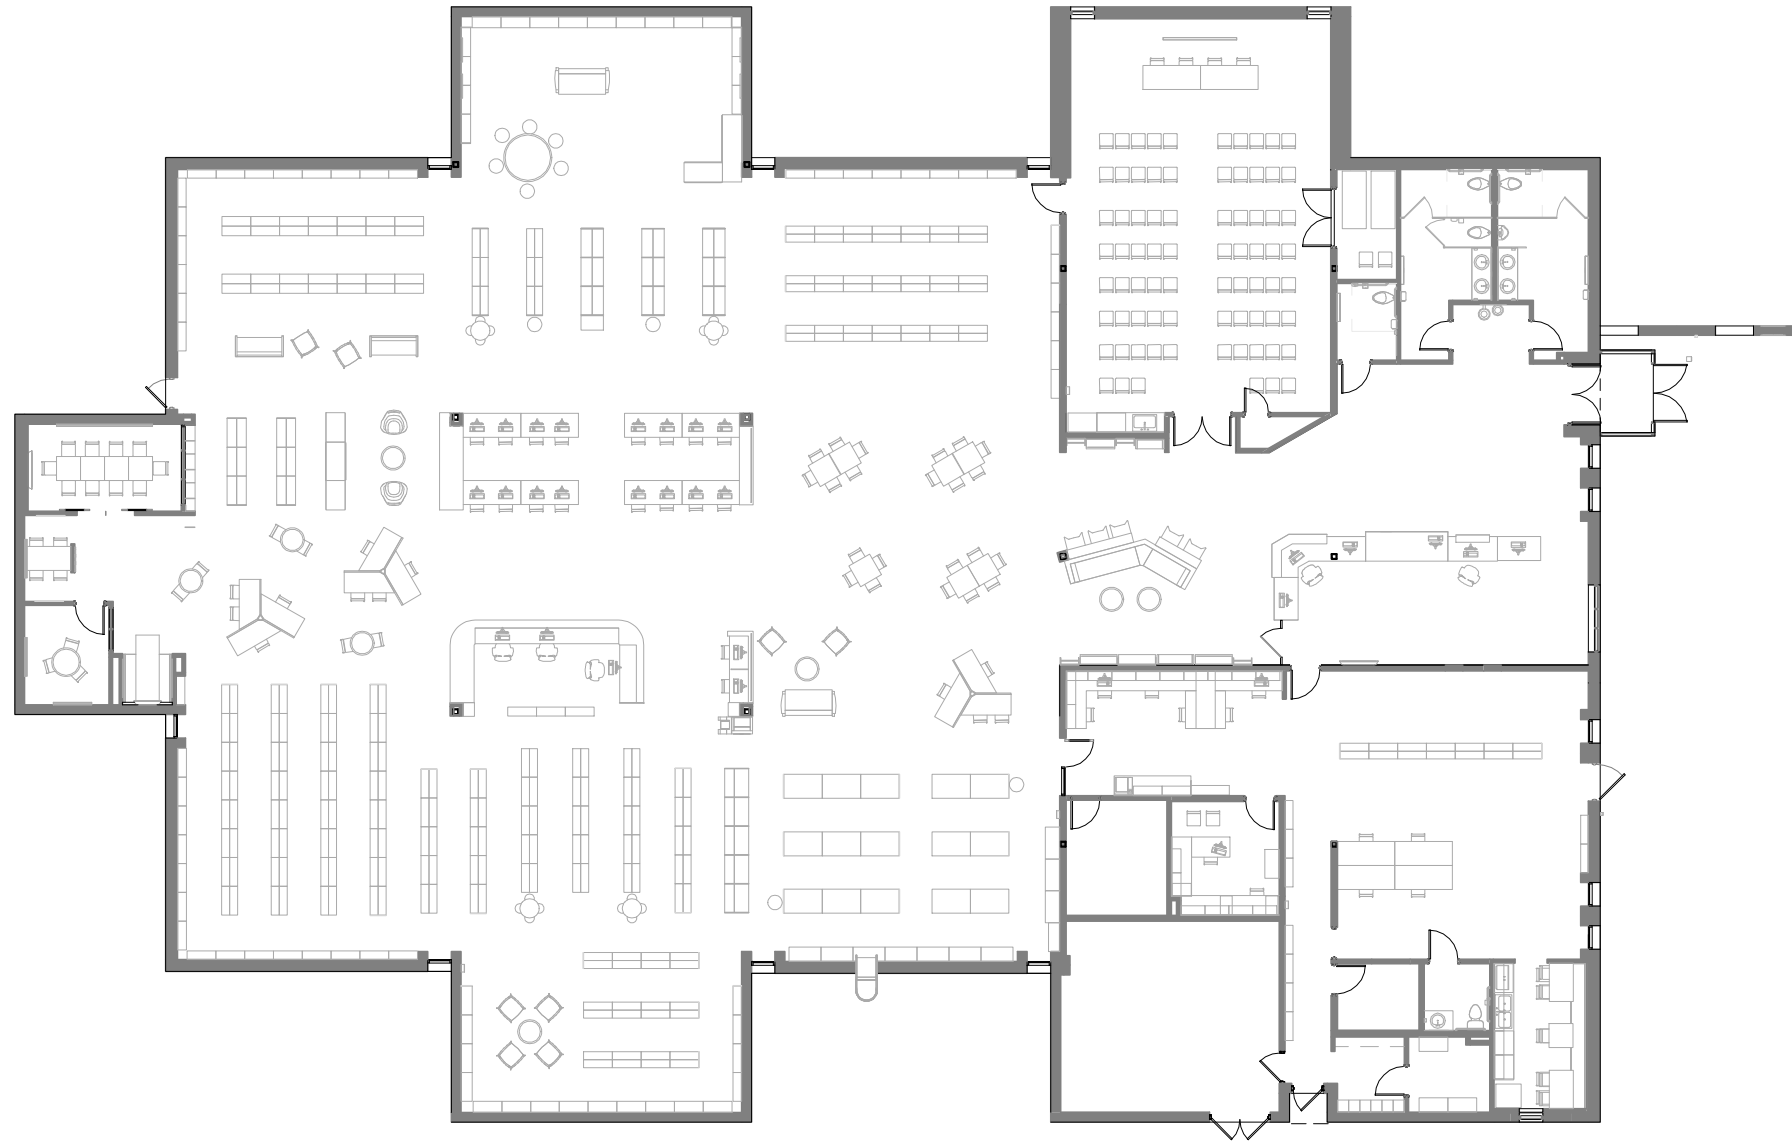


ZONING PLAN

5/15/14, 1:00 PM, NAME
2013-028-000, INDIANAPOLIS PUBLIC LIBRARY, 1801 Nowland Ave, Indianapolis, IN 46201
2013-028-000, INDIANAPOLIS PUBLIC LIBRARY, 1801 Nowland Ave, Indianapolis, IN 46201
2013-028-000, INDIANAPOLIS PUBLIC LIBRARY, 1801 Nowland Ave, Indianapolis, IN 46201


Room Schedule	
Name	Area
ADULT	1533 SF
CHECKOUT	34 SF
CHILDREN'S	301 SF
COMMUNITY ROOM	1294 SF
COMPUTERS	39 SF
COMPUTERS	33 SF
COMPUTERS	77 SF
ELEVATOR	27 SF
ELEVATOR	32 SF
ELEVATOR LOBBY	25 SF
ELEVATOR LOBBY	25 SF
INFORMATION	34 SF
JANITOR	9 SF
LOBBY	207 SF
LOBBY	205 SF
LOUNGE	67 SF
MECHANICAL	330 SF
MECHANICAL	66 SF
NETWORK ROOM	224 SF
OFFICE	191 SF
RESTROOM	55 SF
RESTROOM	60 SF
STAIRS	125 SF
STAIRS	115 SF
STAIRS	107 SF
STORAGE	112 SF
STORAGE	486 SF
TEEN	174 SF
VESTIBULE	38 SF
Grand total: 29	6022 SF

Bookshelf Schedule						
Type Mark	Width	Height	Depth	Number of Shelves	Count	Shelf Linear Footage
B1	2'-4"	5'-10"	0'-11"	2	4	19'
B2	2'-6"	5'-10"	0'-11"	2	4	20'
B2	2'-6"	5'-10"	0'-11"	5	2	25'
B2	2'-6"	5'-10"	0'-11"	6	4	60'
B3	2'-6"	5'-10"	0'-8"	2	8	40'
B4	3'-0"	5'-10"	0'-11"	2	4	24'
B4	3'-0"	5'-10"	0'-11"	3	3	27'
B4	3'-0"	5'-10"	0'-11"	4	16	192'
B4	3'-0"	5'-10"	0'-11"	5	9	135'
B4	3'-0"	5'-10"	0'-11"	6	9	162'
B4	3'-0"	5'-10"	0'-11"	7	3	63'
B5	3'-0"	5'-10"	1'-6"	5	2	30'
B6	3'-0"	5'-10"	0'-8"	6	2	36'
B7	10'-0"	4'-0"	2'-0"	2	1	20'
B8	3'-0"	6'-0"	1'-0"	5	16	240'
B8	3'-0"	6'-0"	1'-0"	6	4	72'
CD1	5'-0"	5'-10"	2'-6"	2	1	10'
Grand total: 92					92	1175'


Office and Vending Equipment Schedule		
Designation	Type	Count
OEQ	Computer	20
OEQ	Copier_SmallFloor	1
OEQ	Copier_Table	1
OEQ	Laser_Printer	1

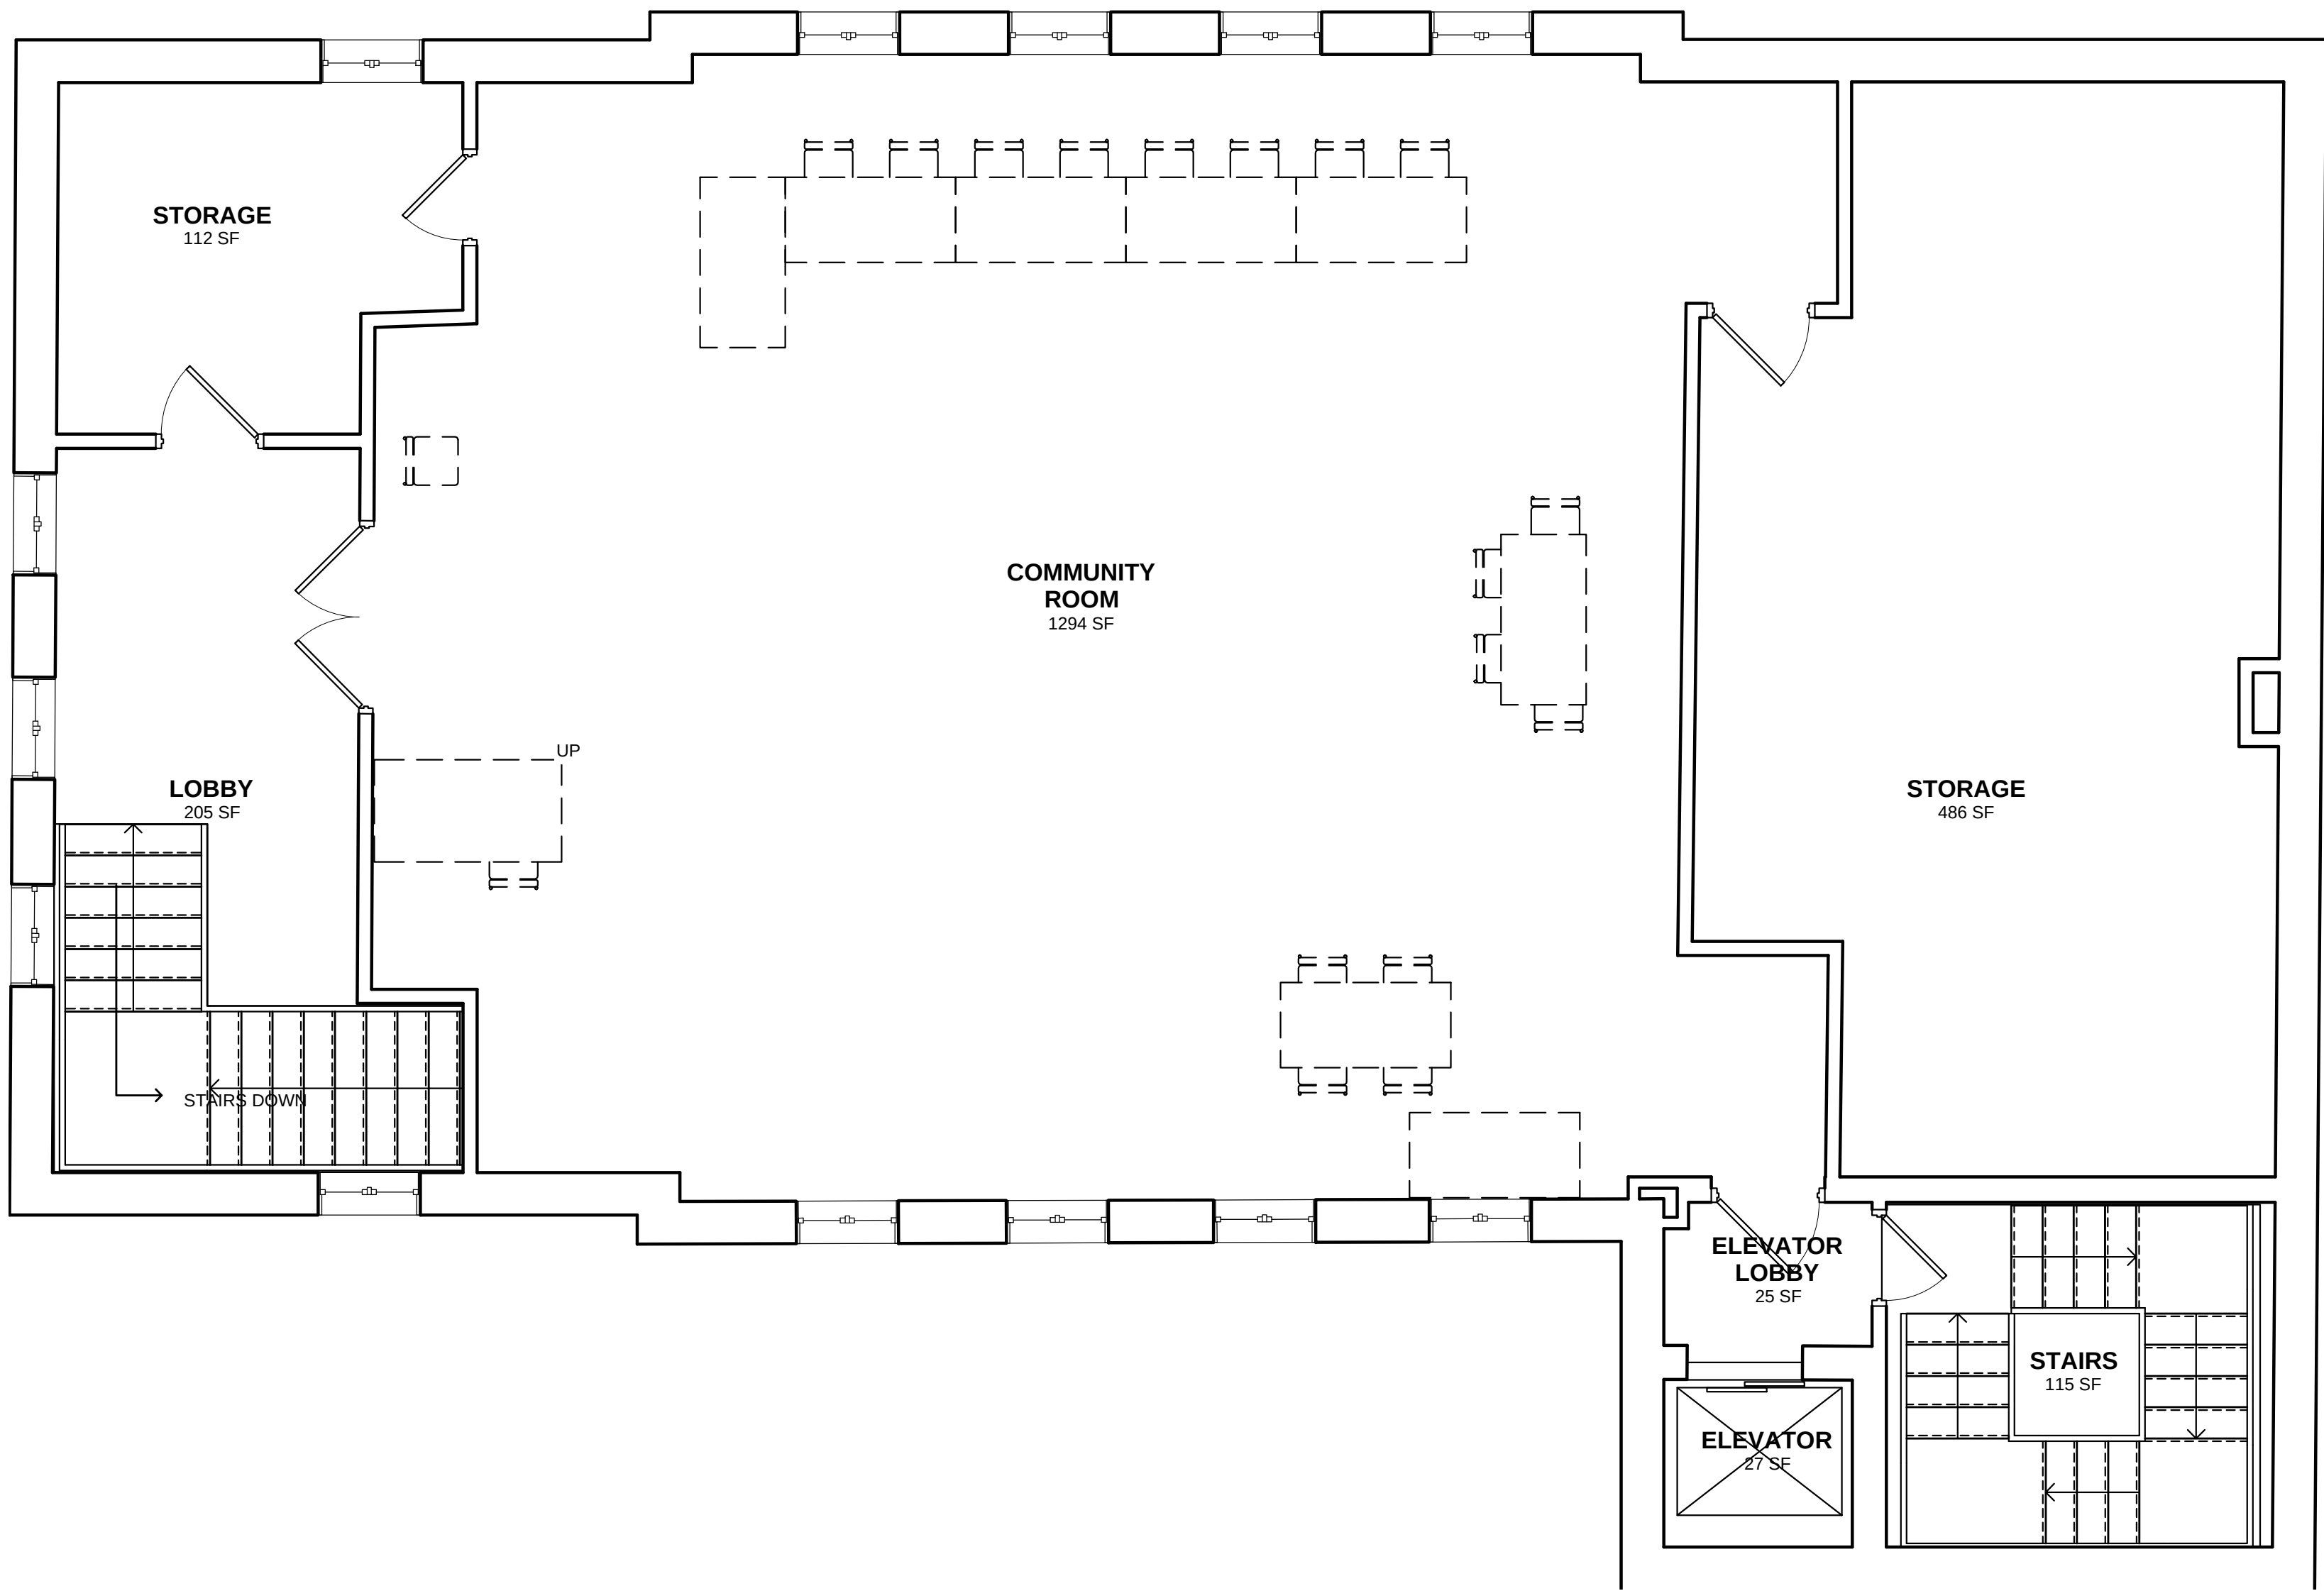

3 Second Floor Plan
1/4" = 1'-0"

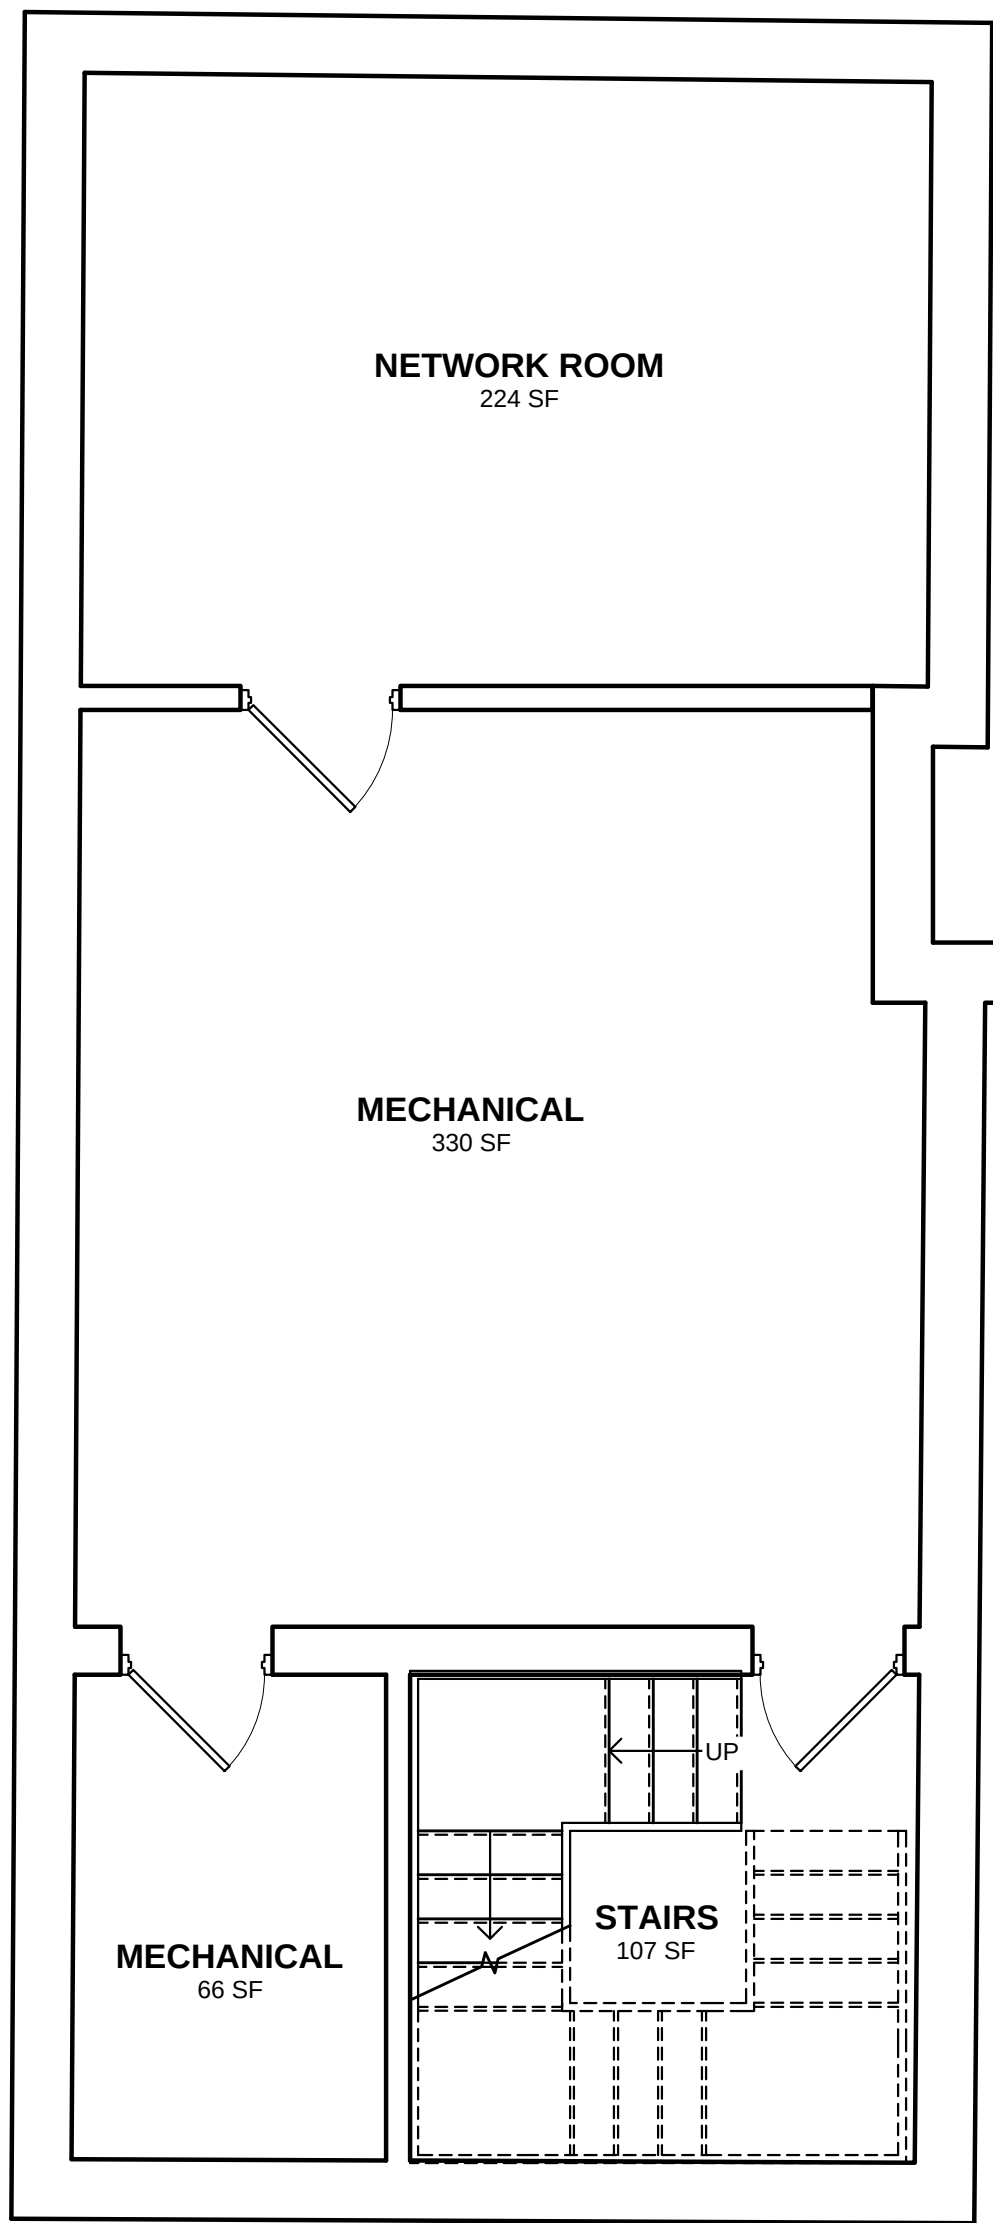

1 Basement Level
1/4" = 1'-0"

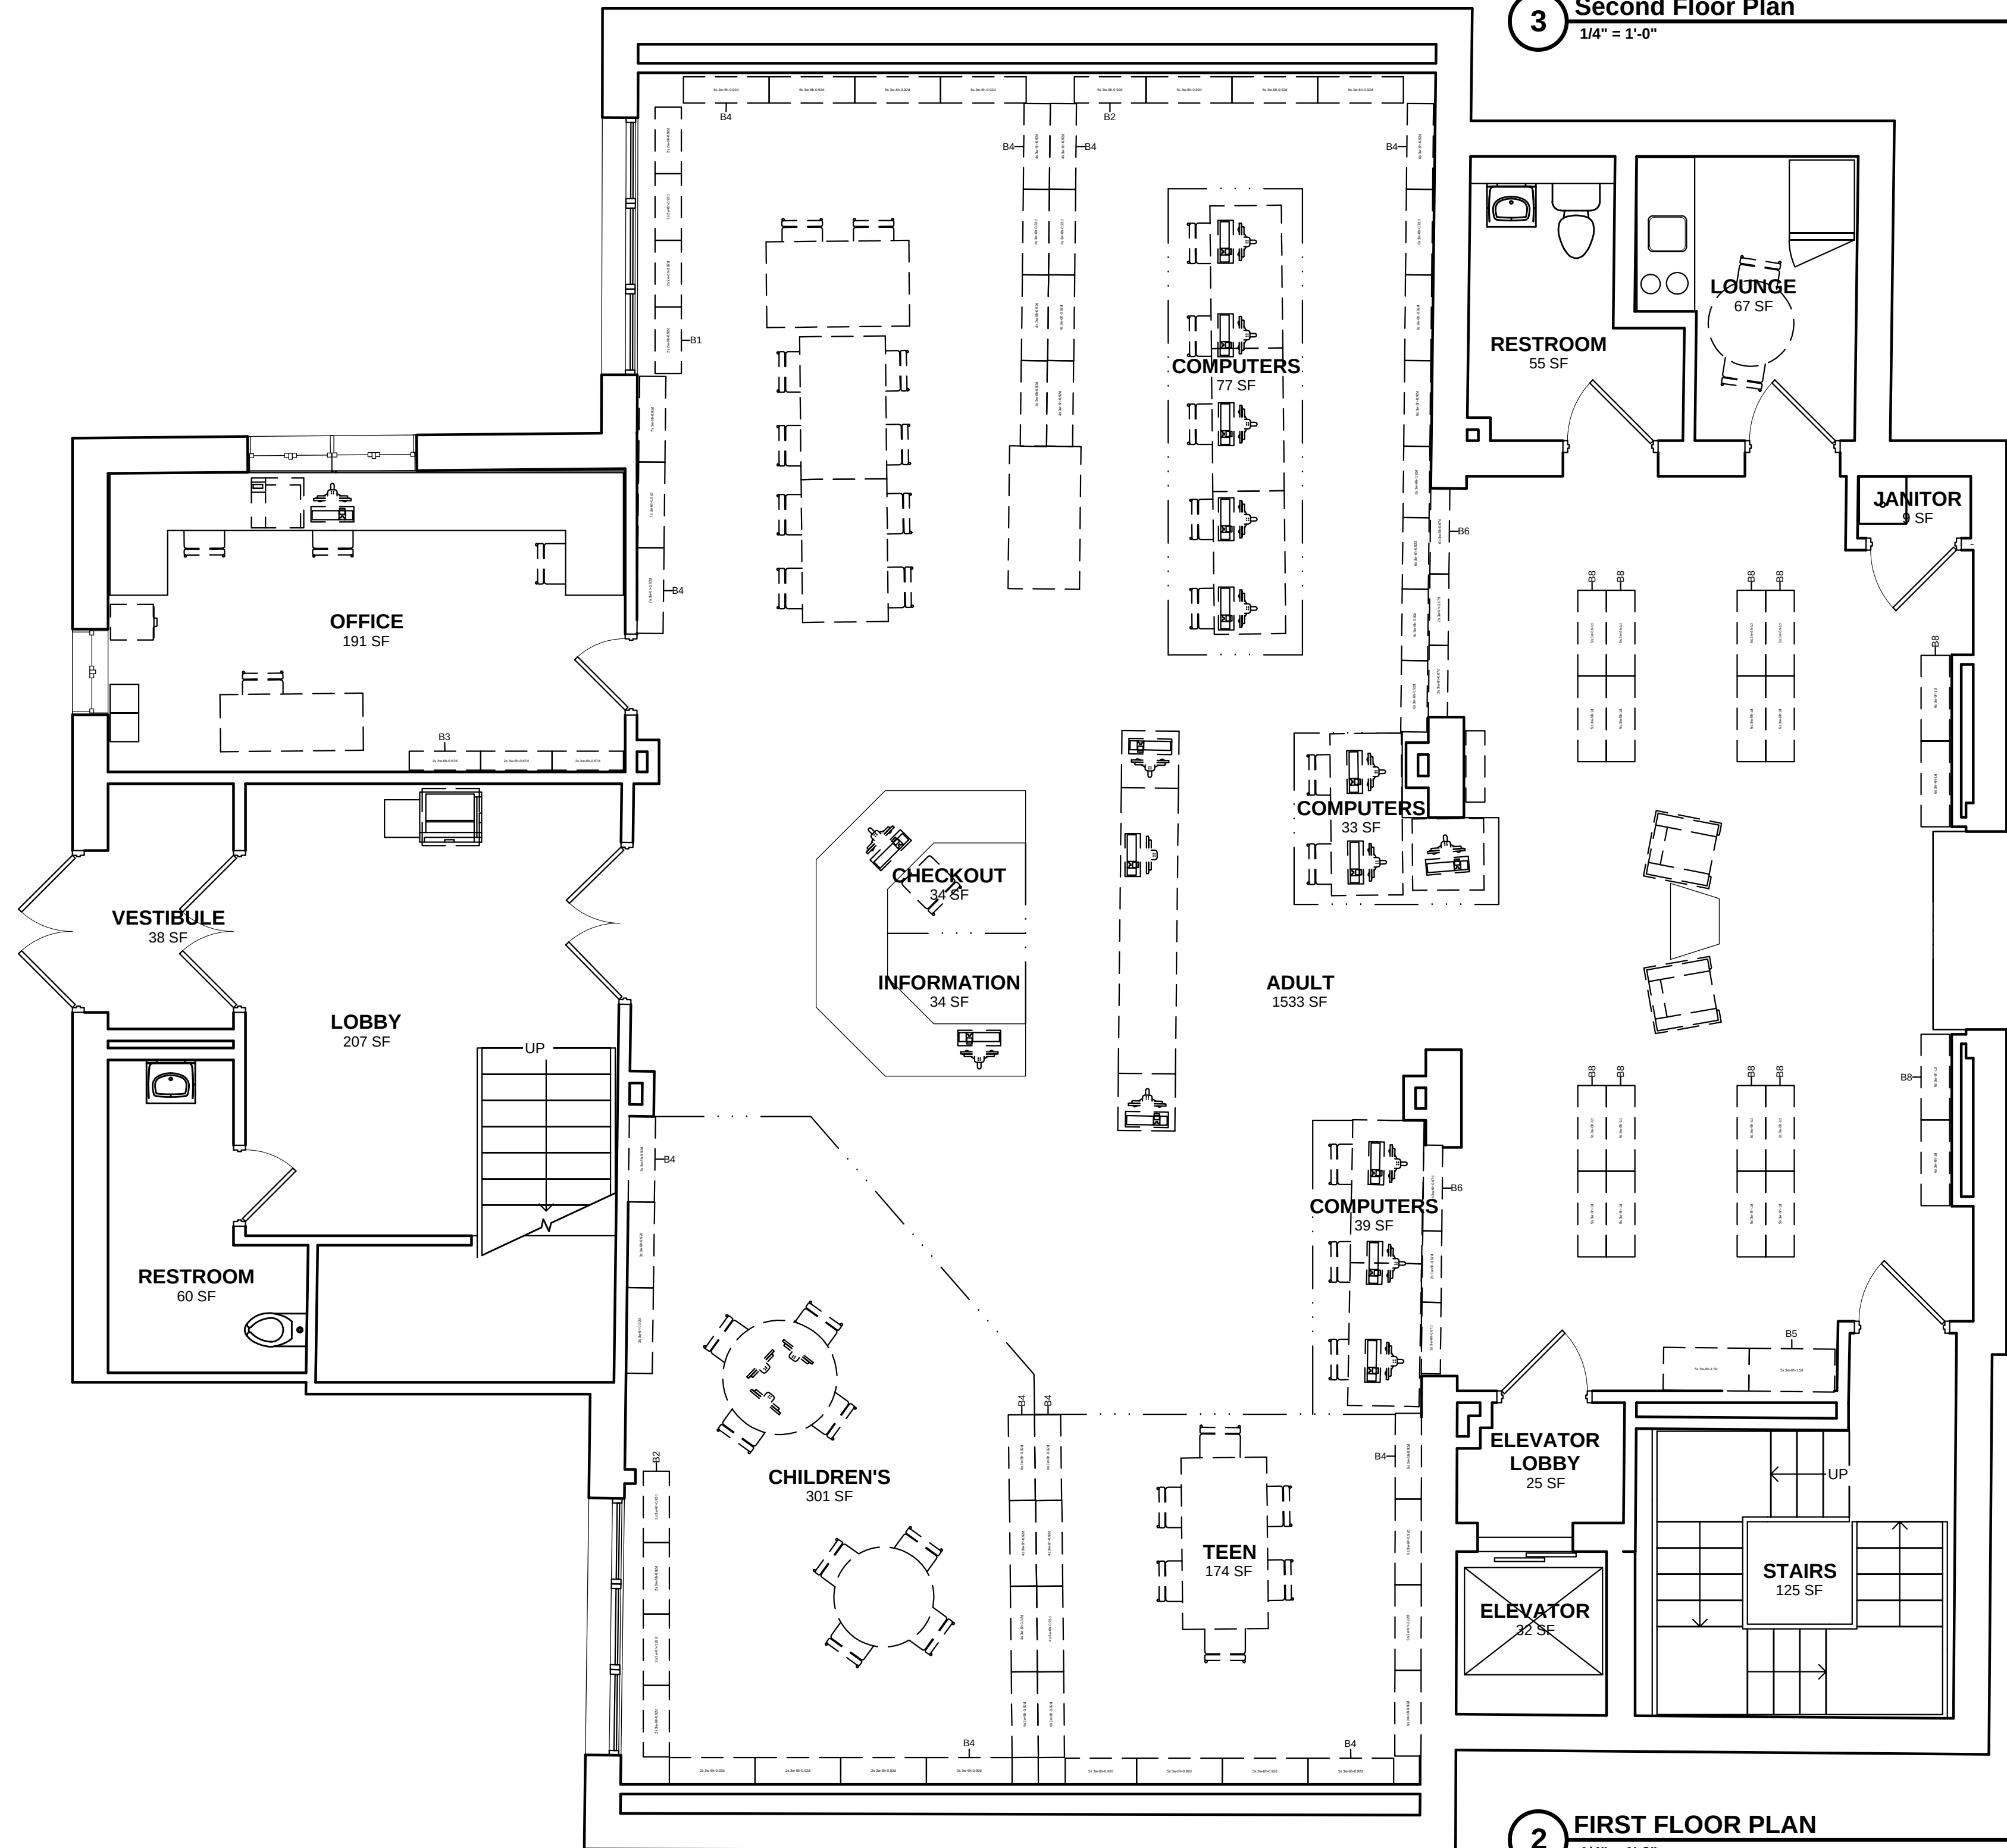

2 FIRST FLOOR PLAN
1/4" = 1'-0"

Project No. 2013-028-000
Project Date 09.27.2013
Produced

Field
Verification Set
Not For
Construction

These Drawings and Specifications, and all copies thereof are and shall remain the property and copyright of the Architect. They shall be used only with respect to the Project and are not to be used on any other Project. Work without prior written permission from the Architect.

#	Revision	Date
---	----------	------

1801 Nowland Ave
Indianapolis, IN 46201


KEY PLAN



INDIANAPOLIS PUBLIC
LIBRARY

Facilities Documentation
Services
SPADES PARK BRANCH

FLOOR PLANS

G-101

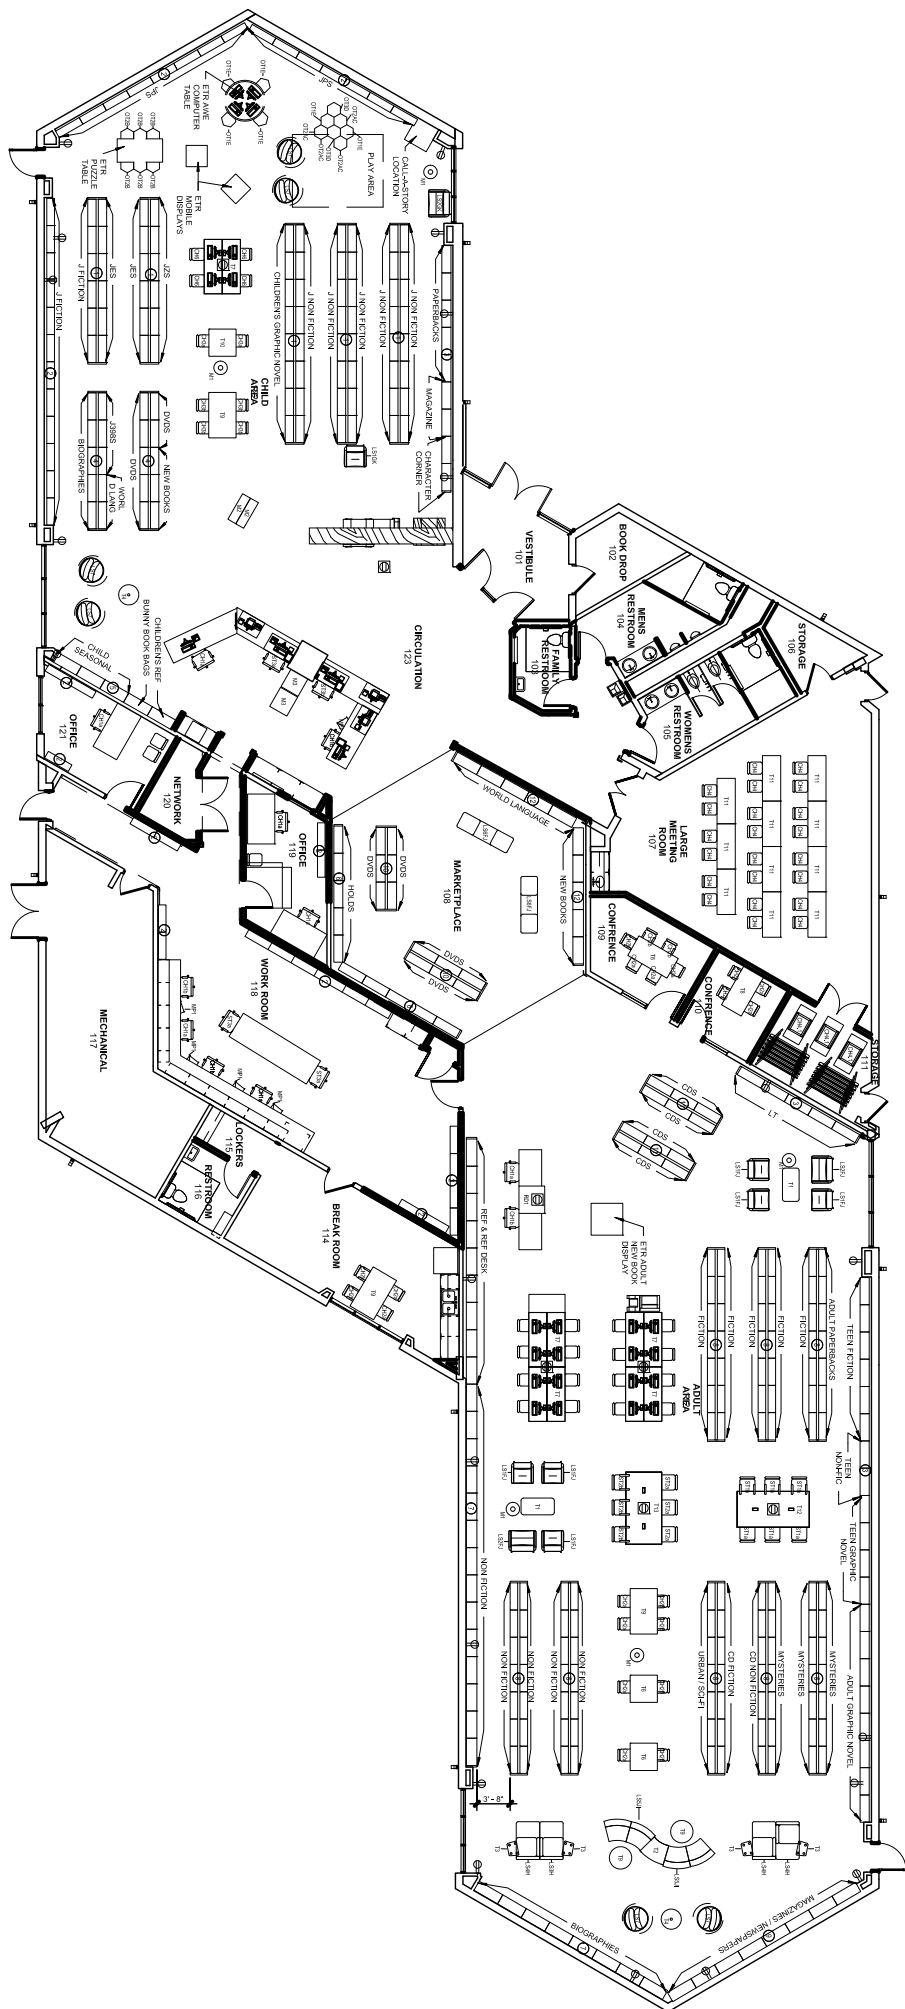

 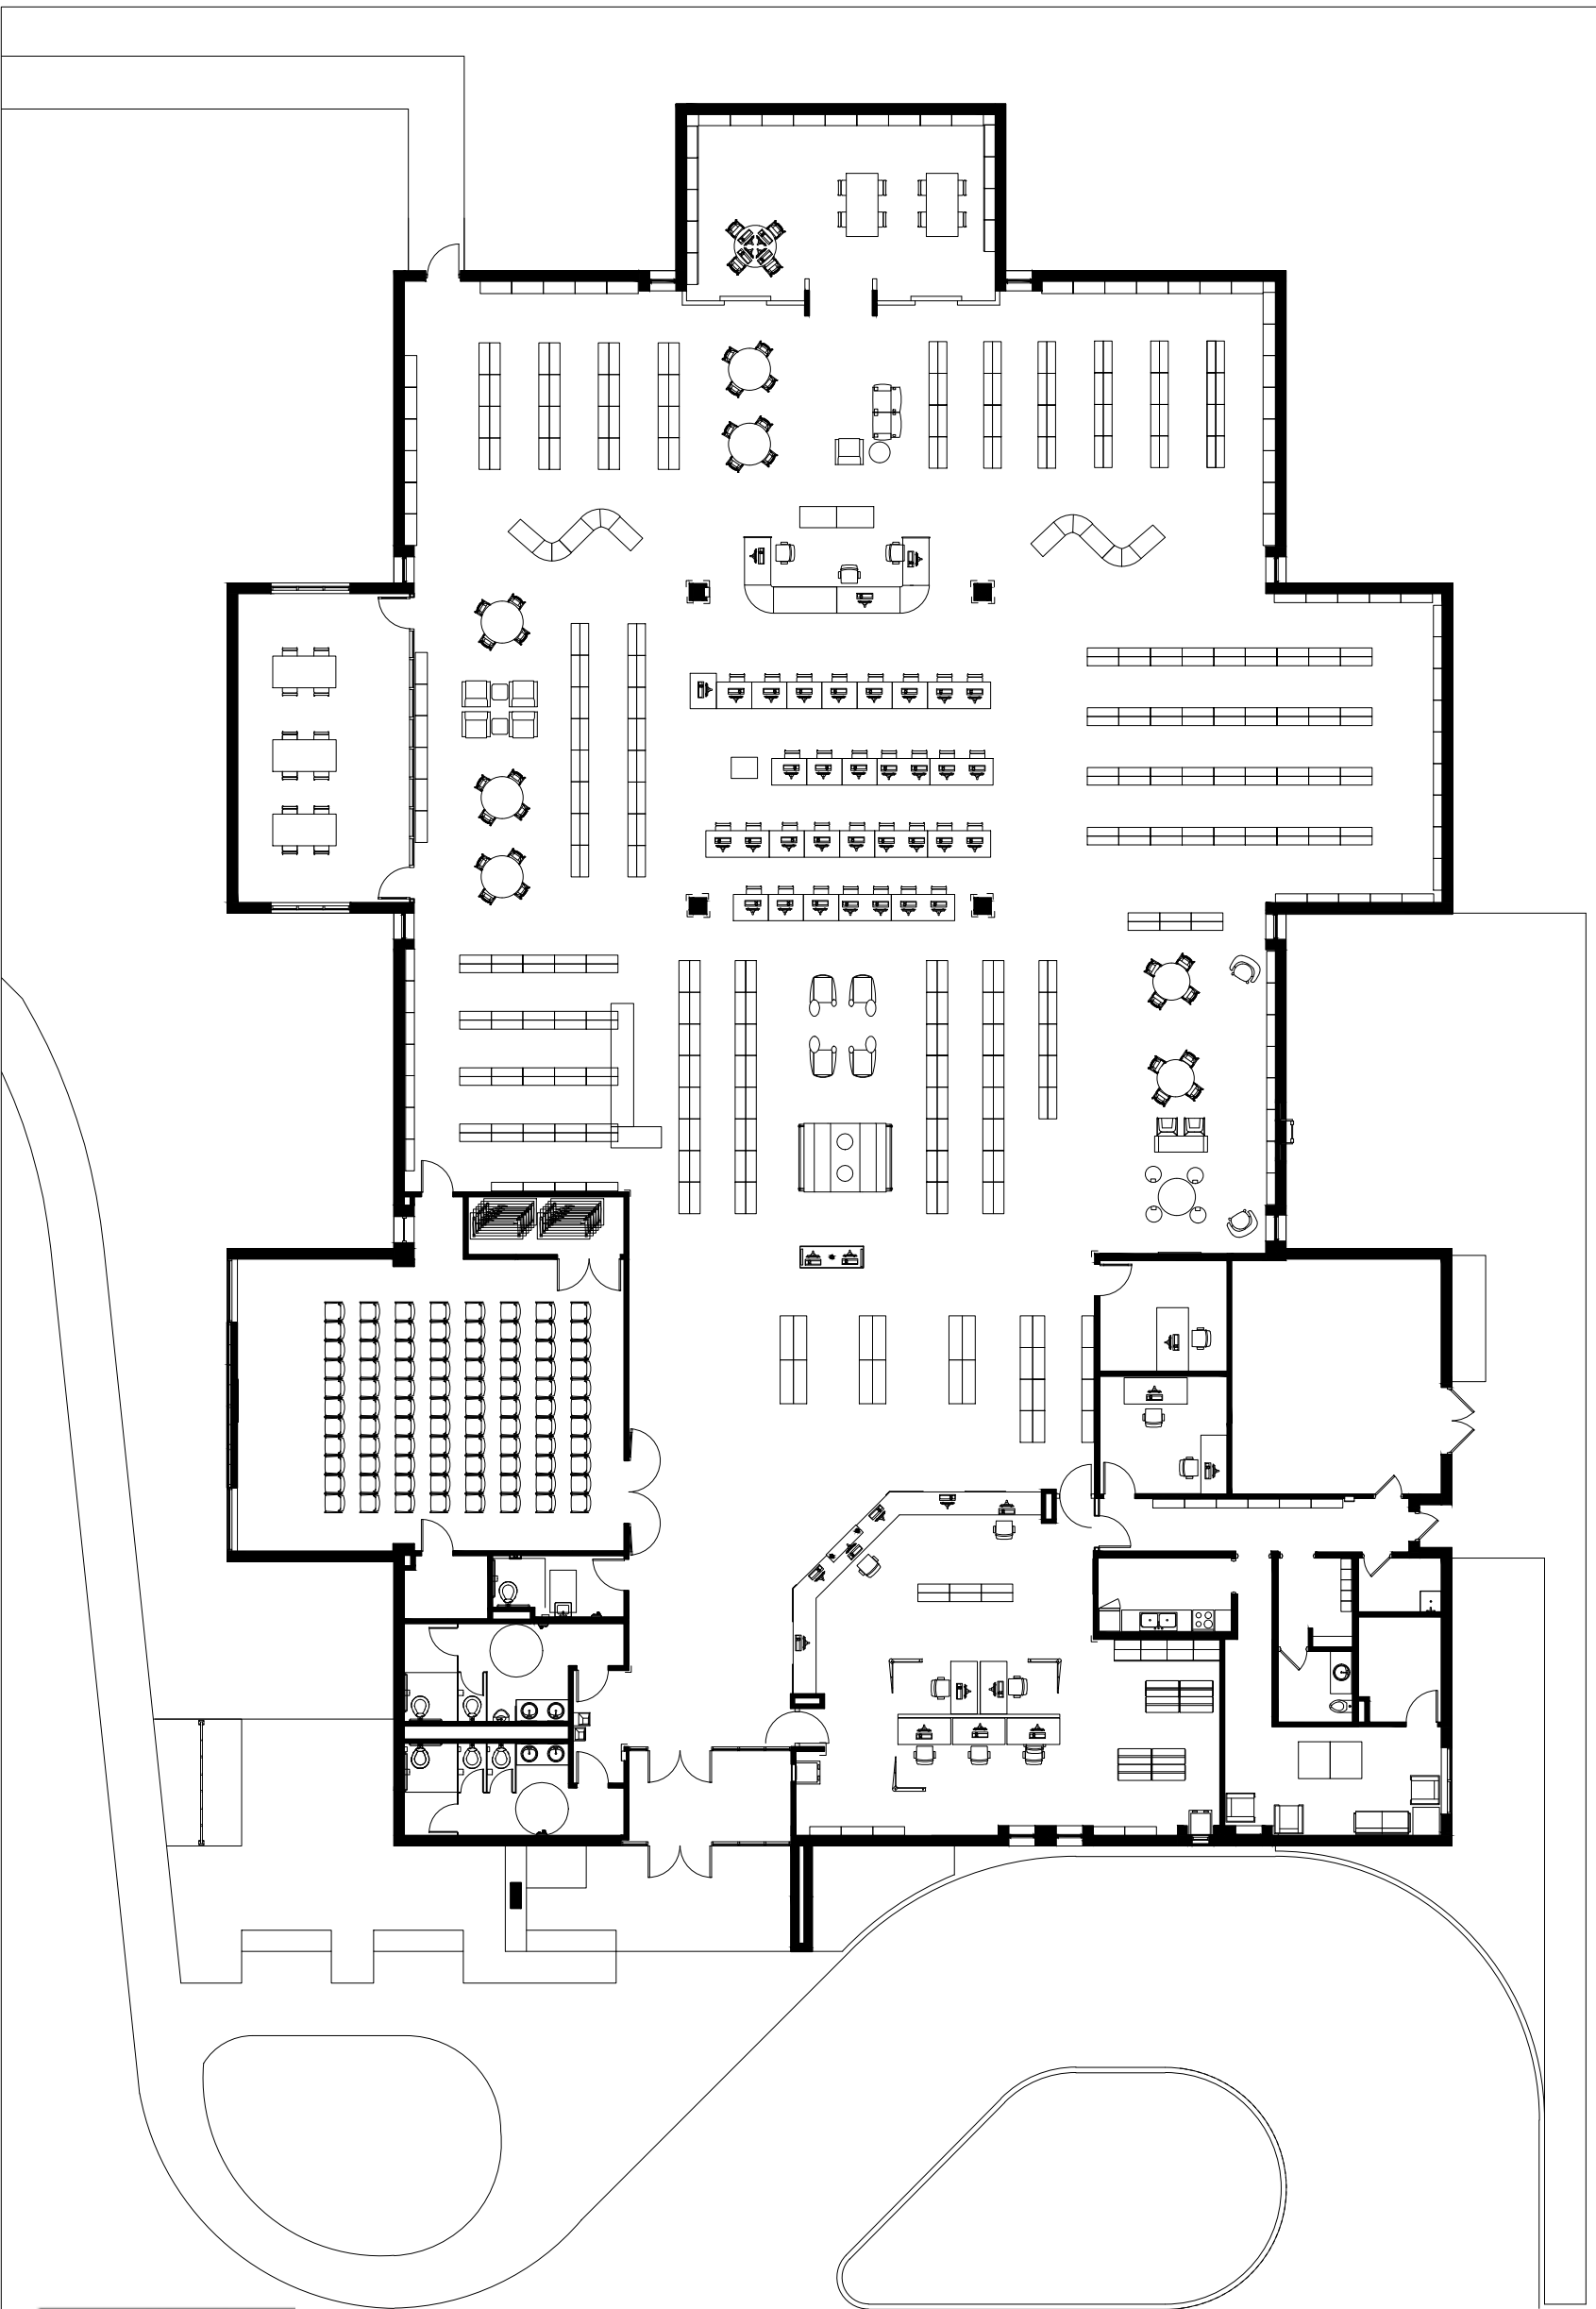

Warren Branch

September 26 2016