

GENERAL FURNITURE NOTES:

1. NEW FURNITURE TO BE ORDERED BY OWNER AND INSTALLED BY FURNITURE DEALER(S). FURNITURE DEALER(S) TO DEVELOP QUOTE FOR PROJECT PURCHASE AND INSTALLATION AND SEND TO INTERIOR DESIGNER FOR FINAL CONFIRMATION. INTERIOR DESIGNER TO COORDINATE FURNITURE INSTALLATIONS WITH FURNITURE DEALER(S) AND PRIMARY BRANCH CONTACTS.
 2. FURNITURE WITHOUT TAGS IS EXISTING FURNITURE THAT WILL NOT BE REPLACED.
 3. FURNITURE PLAN FOR REFERENCE ONLY.
- ▨ DENOTES FURNITURE NOT IN SCOPE.

GENERAL MOVE COORDINATION NOTES:

1. ALL MOVING WILL BE THE RESPONSIBILITY OF THE MOVER AS CONTRACTED BY THE OWNER. MOVING ITEMS THAT ARE NOT DIRECTLY IN THE SCOPE OF THE FF&E PACKAGE WILL BE OUTSIDE THE SCOPE OF THIS PROJECT.
2. EXISTING FURNISHINGS PICTURED IN DRAWING TO REMAIN IN SPACE. MOVER TO COORDINATE WITH OWNER TO DETERMINE FINAL LOCATIONS OF EXISTING FURNISHINGS NOT PICTURED IN DRAWINGS TO BE STORED, RELOCATED OR DISPOSED OF.
3. IT WILL BE THE RESPONSIBILITY OF THE MOVER TO COORDINATE WITH THE OWNER AND FURNITURE DEALER(S) AS NECESSARY.



MIC SOU WRN FURNITURE REFRESH 2026
SOUTHPORT BRANCH
 IDO INCORPORATED
FURNITURE PLAN


SOUTHPORT BRANCH
FURNITURE PLAN
 SCALE: 1/8" = 1'-0"

ISSUE:
FURNITURE BID

REVISION:

Date:
22 APRIL 2026

Sheet:
F101

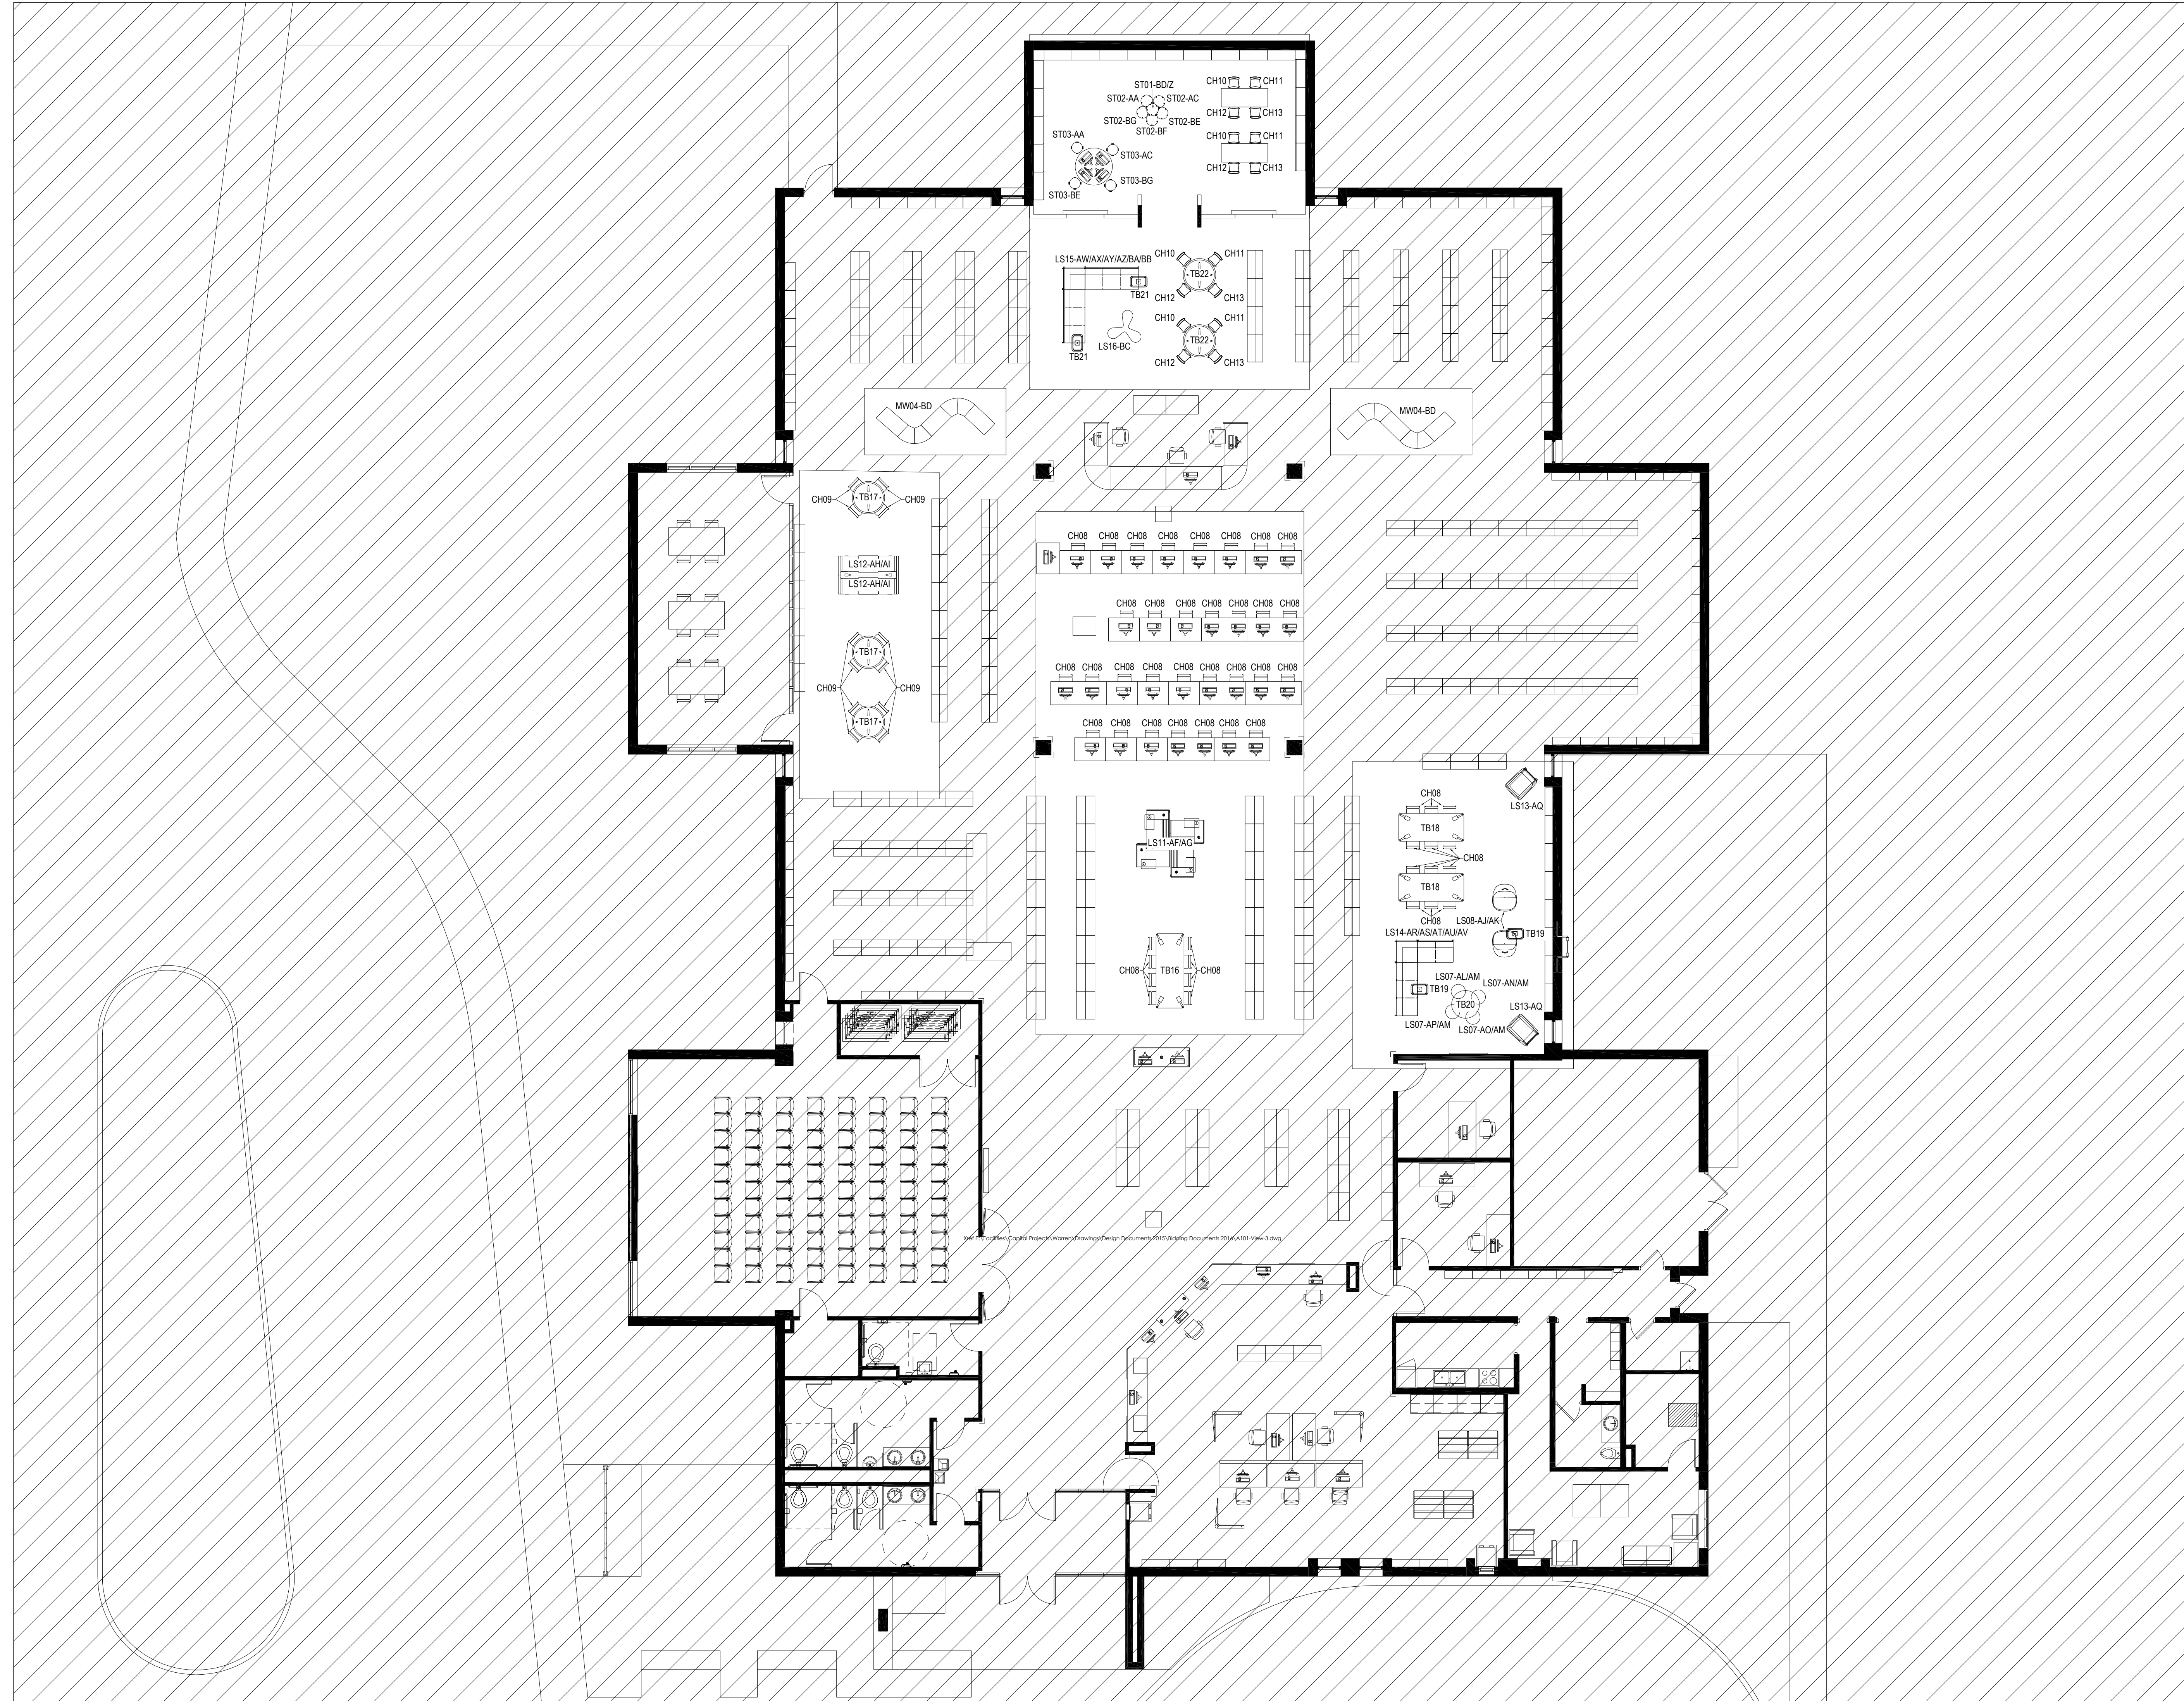

GENERAL FURNITURE NOTES:

1. NEW FURNITURE TO BE ORDERED BY OWNER AND INSTALLED BY FURNITURE DEALER(S). FURNITURE DEALER(S) TO DEVELOP QUOTE FOR PROJECT PURCHASE AND INSTALLATION AND SEND TO INTERIOR DESIGNER FOR FINAL CONFIRMATION. INTERIOR DESIGNER TO COORDINATE FURNITURE INSTALLATIONS WITH FURNITURE DEALER(S) AND PRIMARY BRANCH CONTACTS.
 2. FURNITURE WITHOUT TAGS IS EXISTING FURNITURE THAT WILL NOT BE REPLACED.
 3. FURNITURE PLAN FOR REFERENCE ONLY.
- ▨ DENOTES FURNITURE NOT IN SCOPE.

GENERAL MOVE COORDINATION NOTES:

1. ALL MOVING WILL BE THE RESPONSIBILITY OF THE MOVER AS CONTRACTED BY THE OWNER. MOVING ITEMS THAT ARE NOT DIRECTLY IN THE SCOPE OF THE FF&E PACKAGE WILL BE OUTSIDE THE SCOPE OF THIS PROJECT.
2. EXISTING FURNISHINGS PICTURED IN DRAWING TO REMAIN IN SPACE. MOVER TO COORDINATE WITH OWNER TO DETERMINE FINAL LOCATIONS OF EXISTING FURNISHINGS NOT PICTURED IN DRAWINGS TO BE STORED, RELOCATED OR DISPOSED OF.
3. IT WILL BE THE RESPONSIBILITY OF THE MOVER TO COORDINATE WITH THE OWNER AND FURNITURE DEALER(S) AS NECESSARY.



601 North Capitol
Indianapolis, IN 46204
www.idoincorporated.com

MIC SOU WRN FURNITURE REFRESH 2026
WARREN BRANCH
IDO INCORPORATED
FURNITURE PLAN

ISSUE:
FURNITURE BID

REVISION:
▲
▲
▲

Date:
22 APRIL 2026

Sheet:

F101